

Obnova i razvoj modernističkog stambenog naselja Park

Božić-Kudrić, Antonio

Supplement / Prilog

Publication year / Godina izdavanja: **2023**

Permanent link / Trajna poveznica: <https://um.nsk.hr/um:nbn:hr:123:471320>














Rights / Prava: [In copyright](#)/[Zaštićeno autorskim pravom](#).

Download date / Datum preuzimanja: **2025-03-26**




Repository / Repozitorij:

[FCEAG Repository - Repository of the Faculty of Civil Engineering, Architecture and Geodesy, University of Split](#)

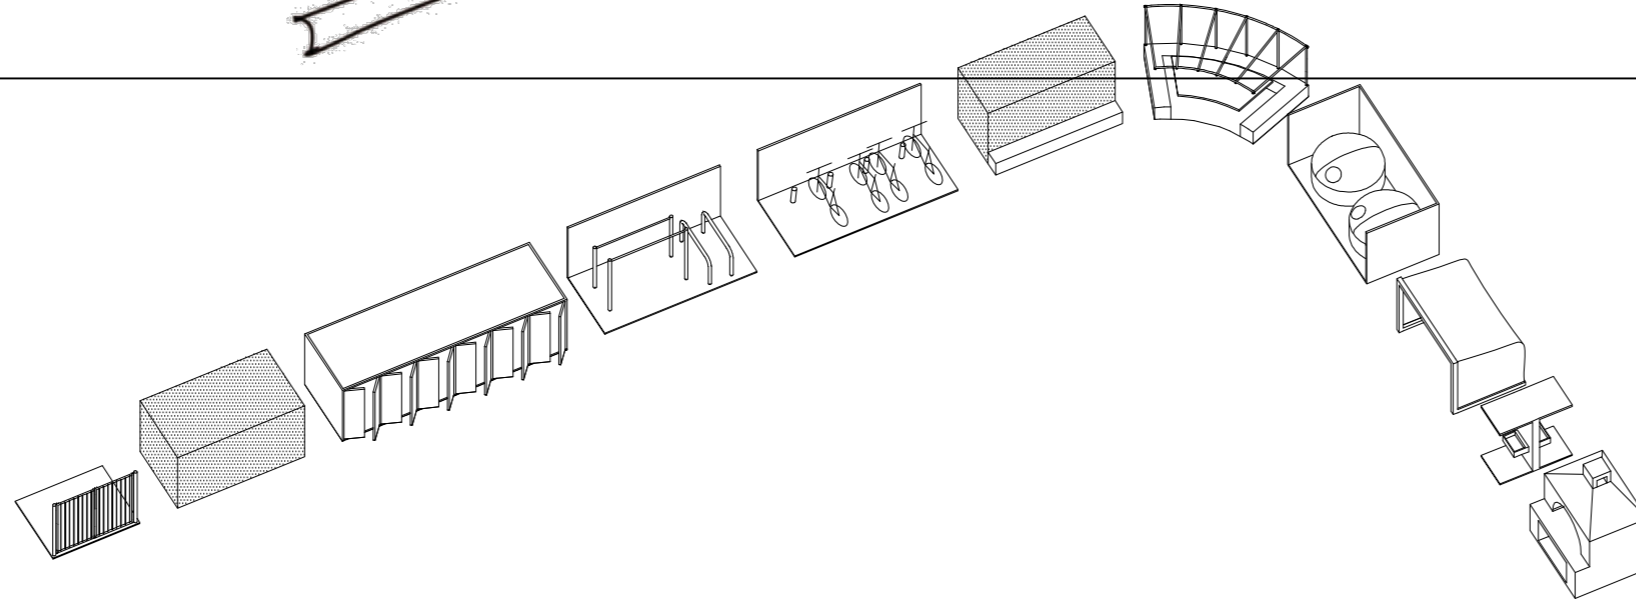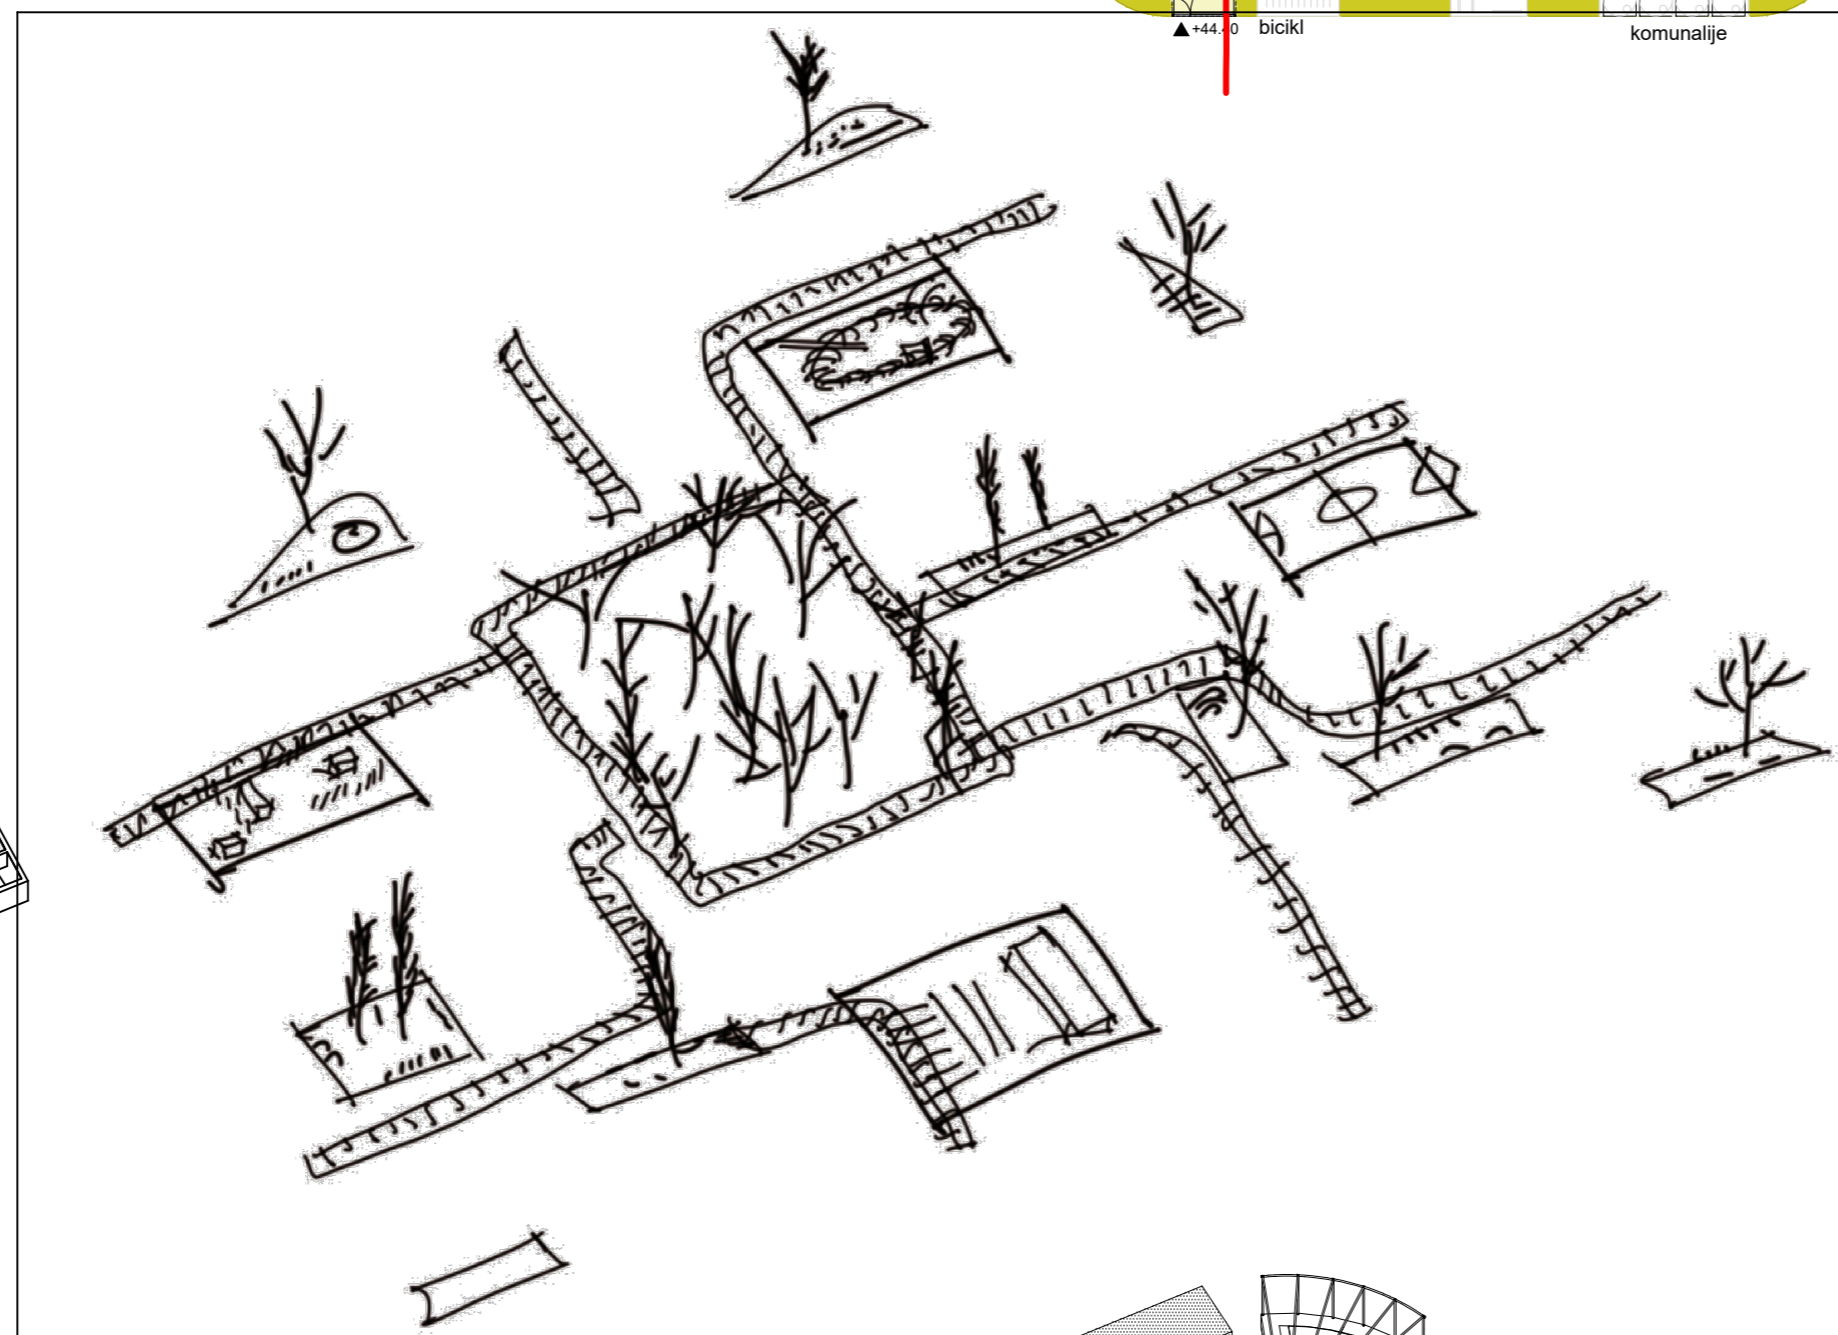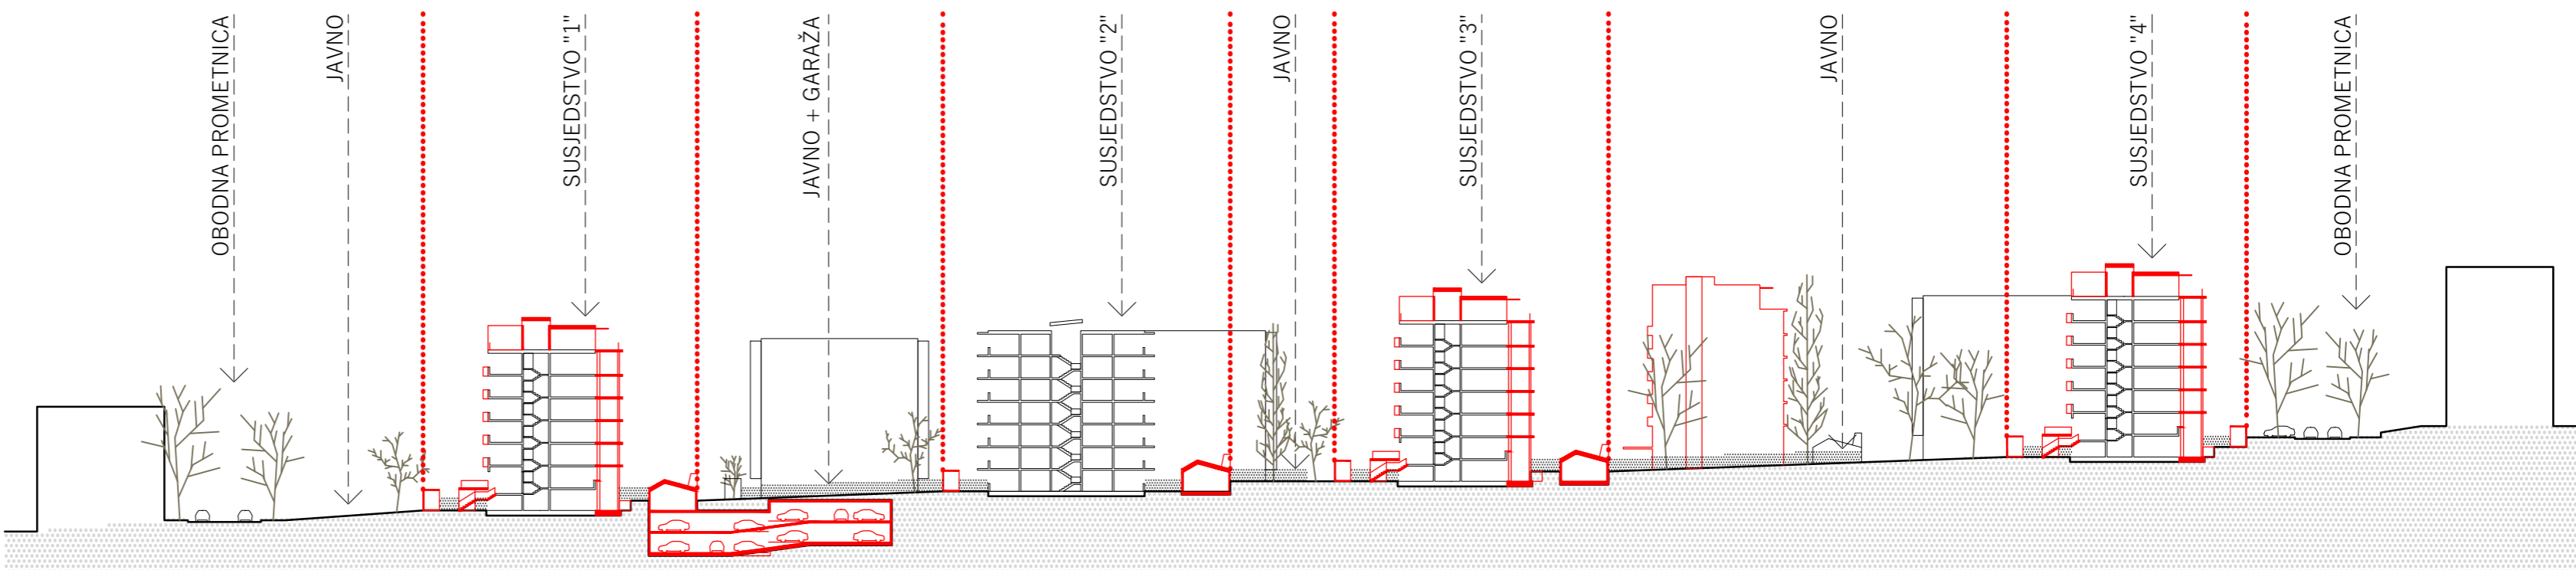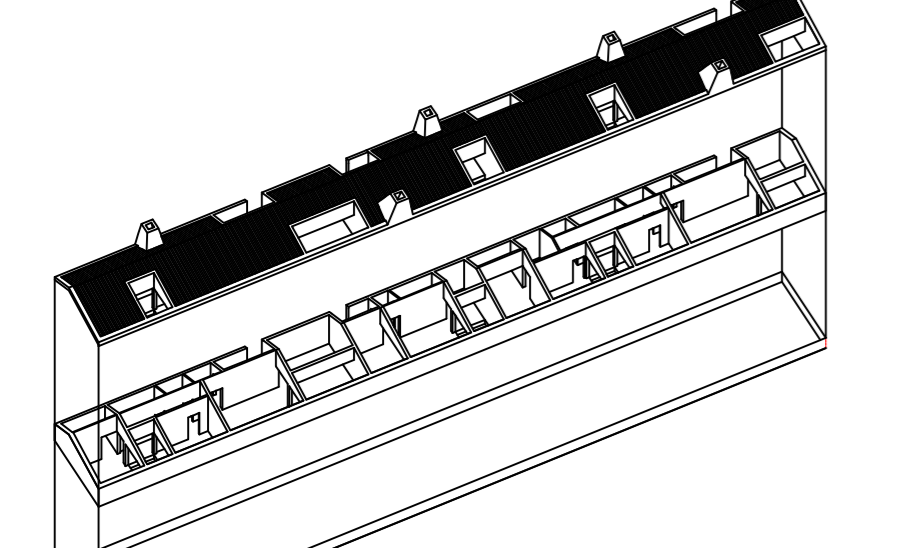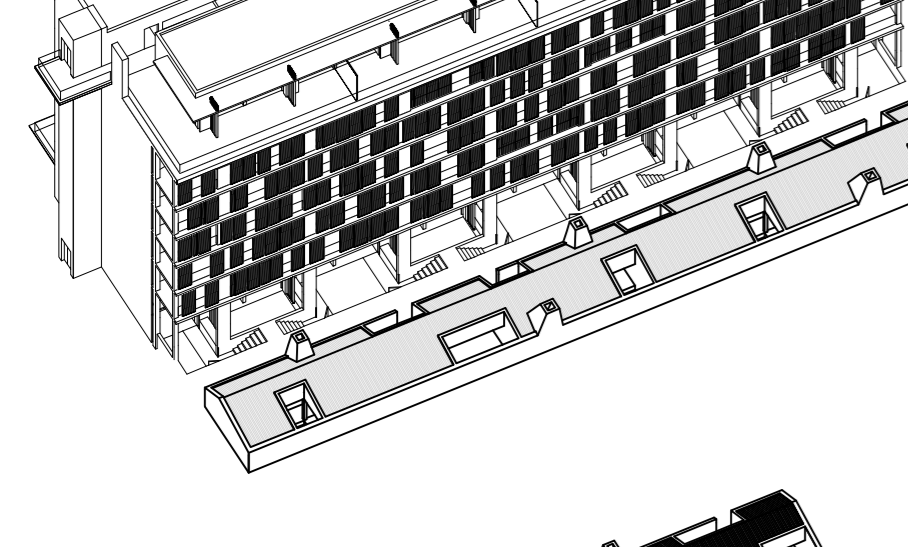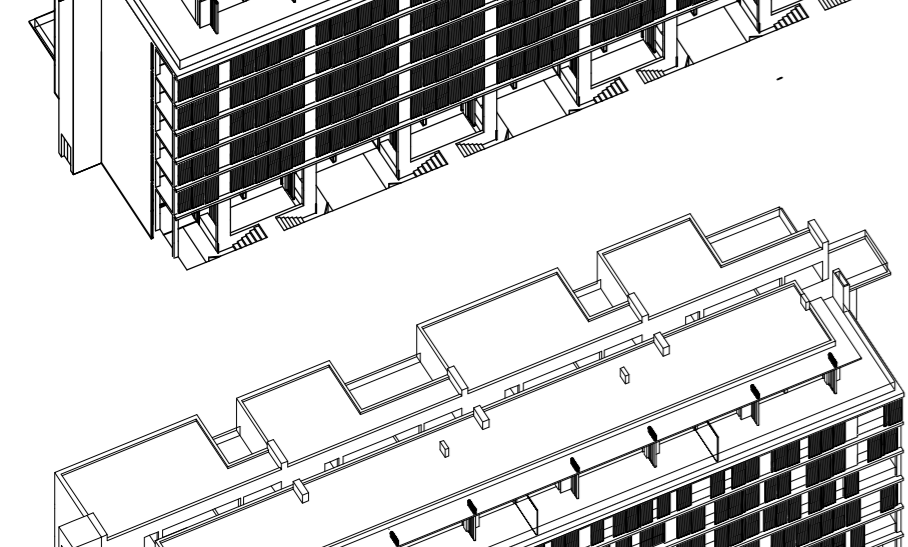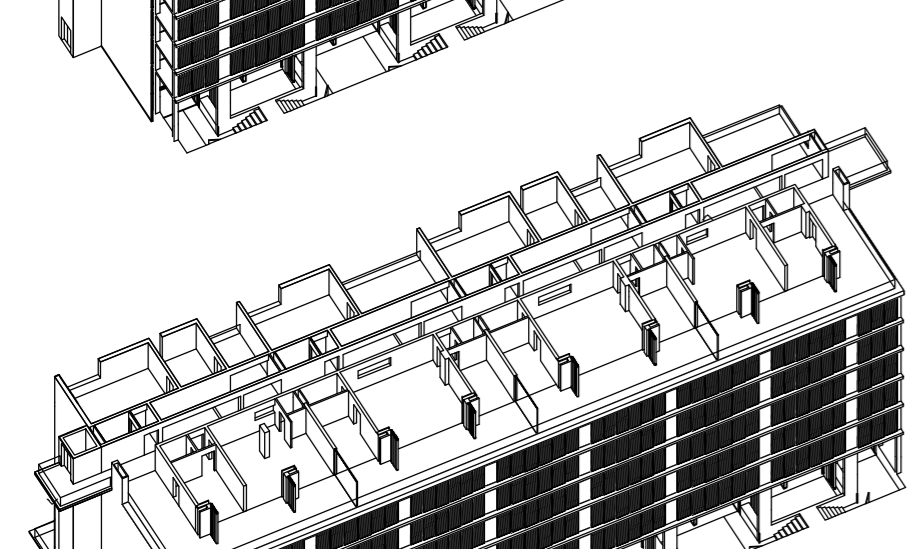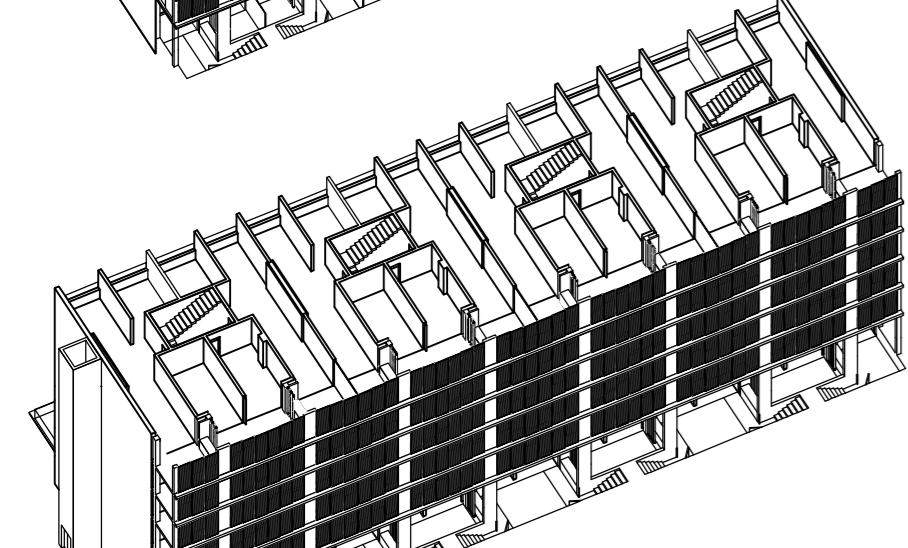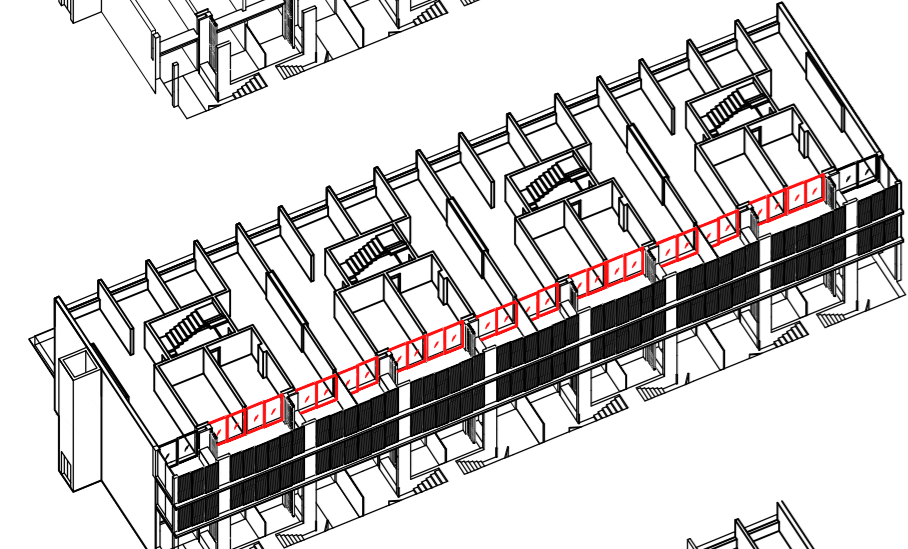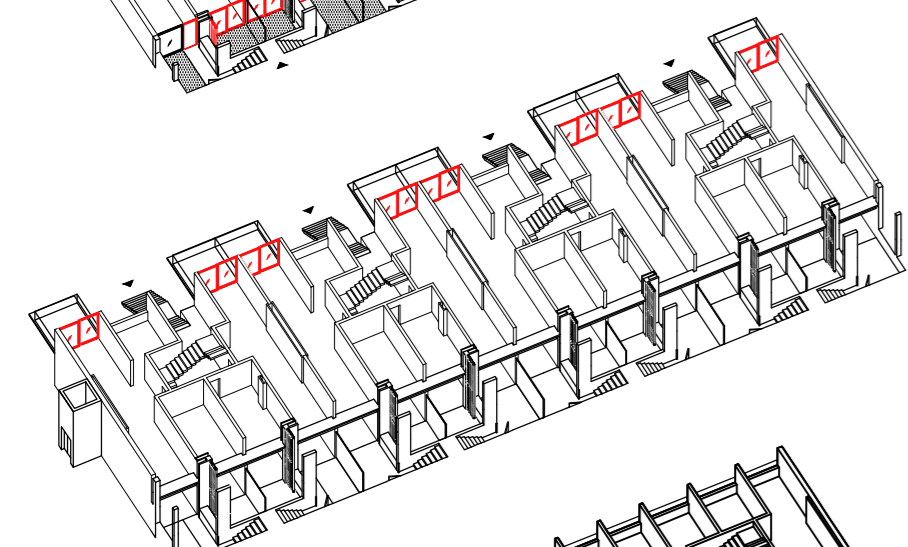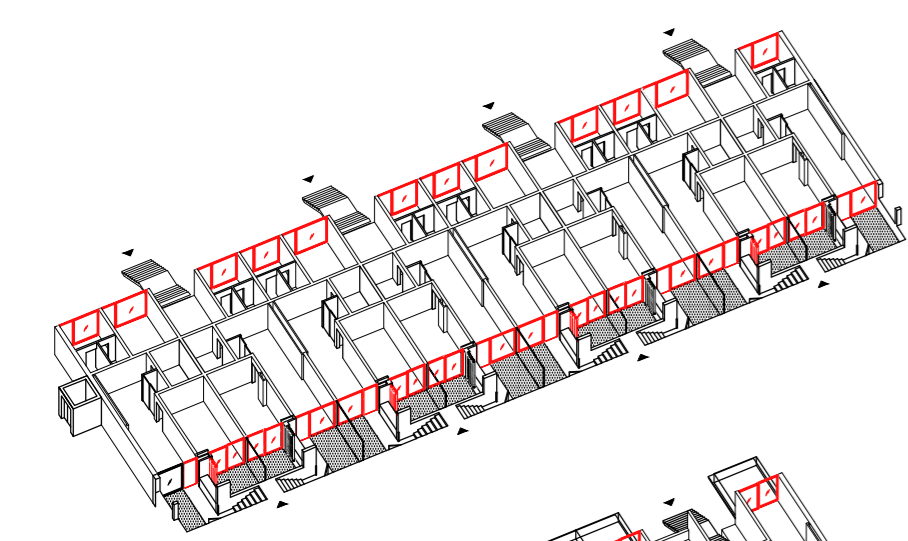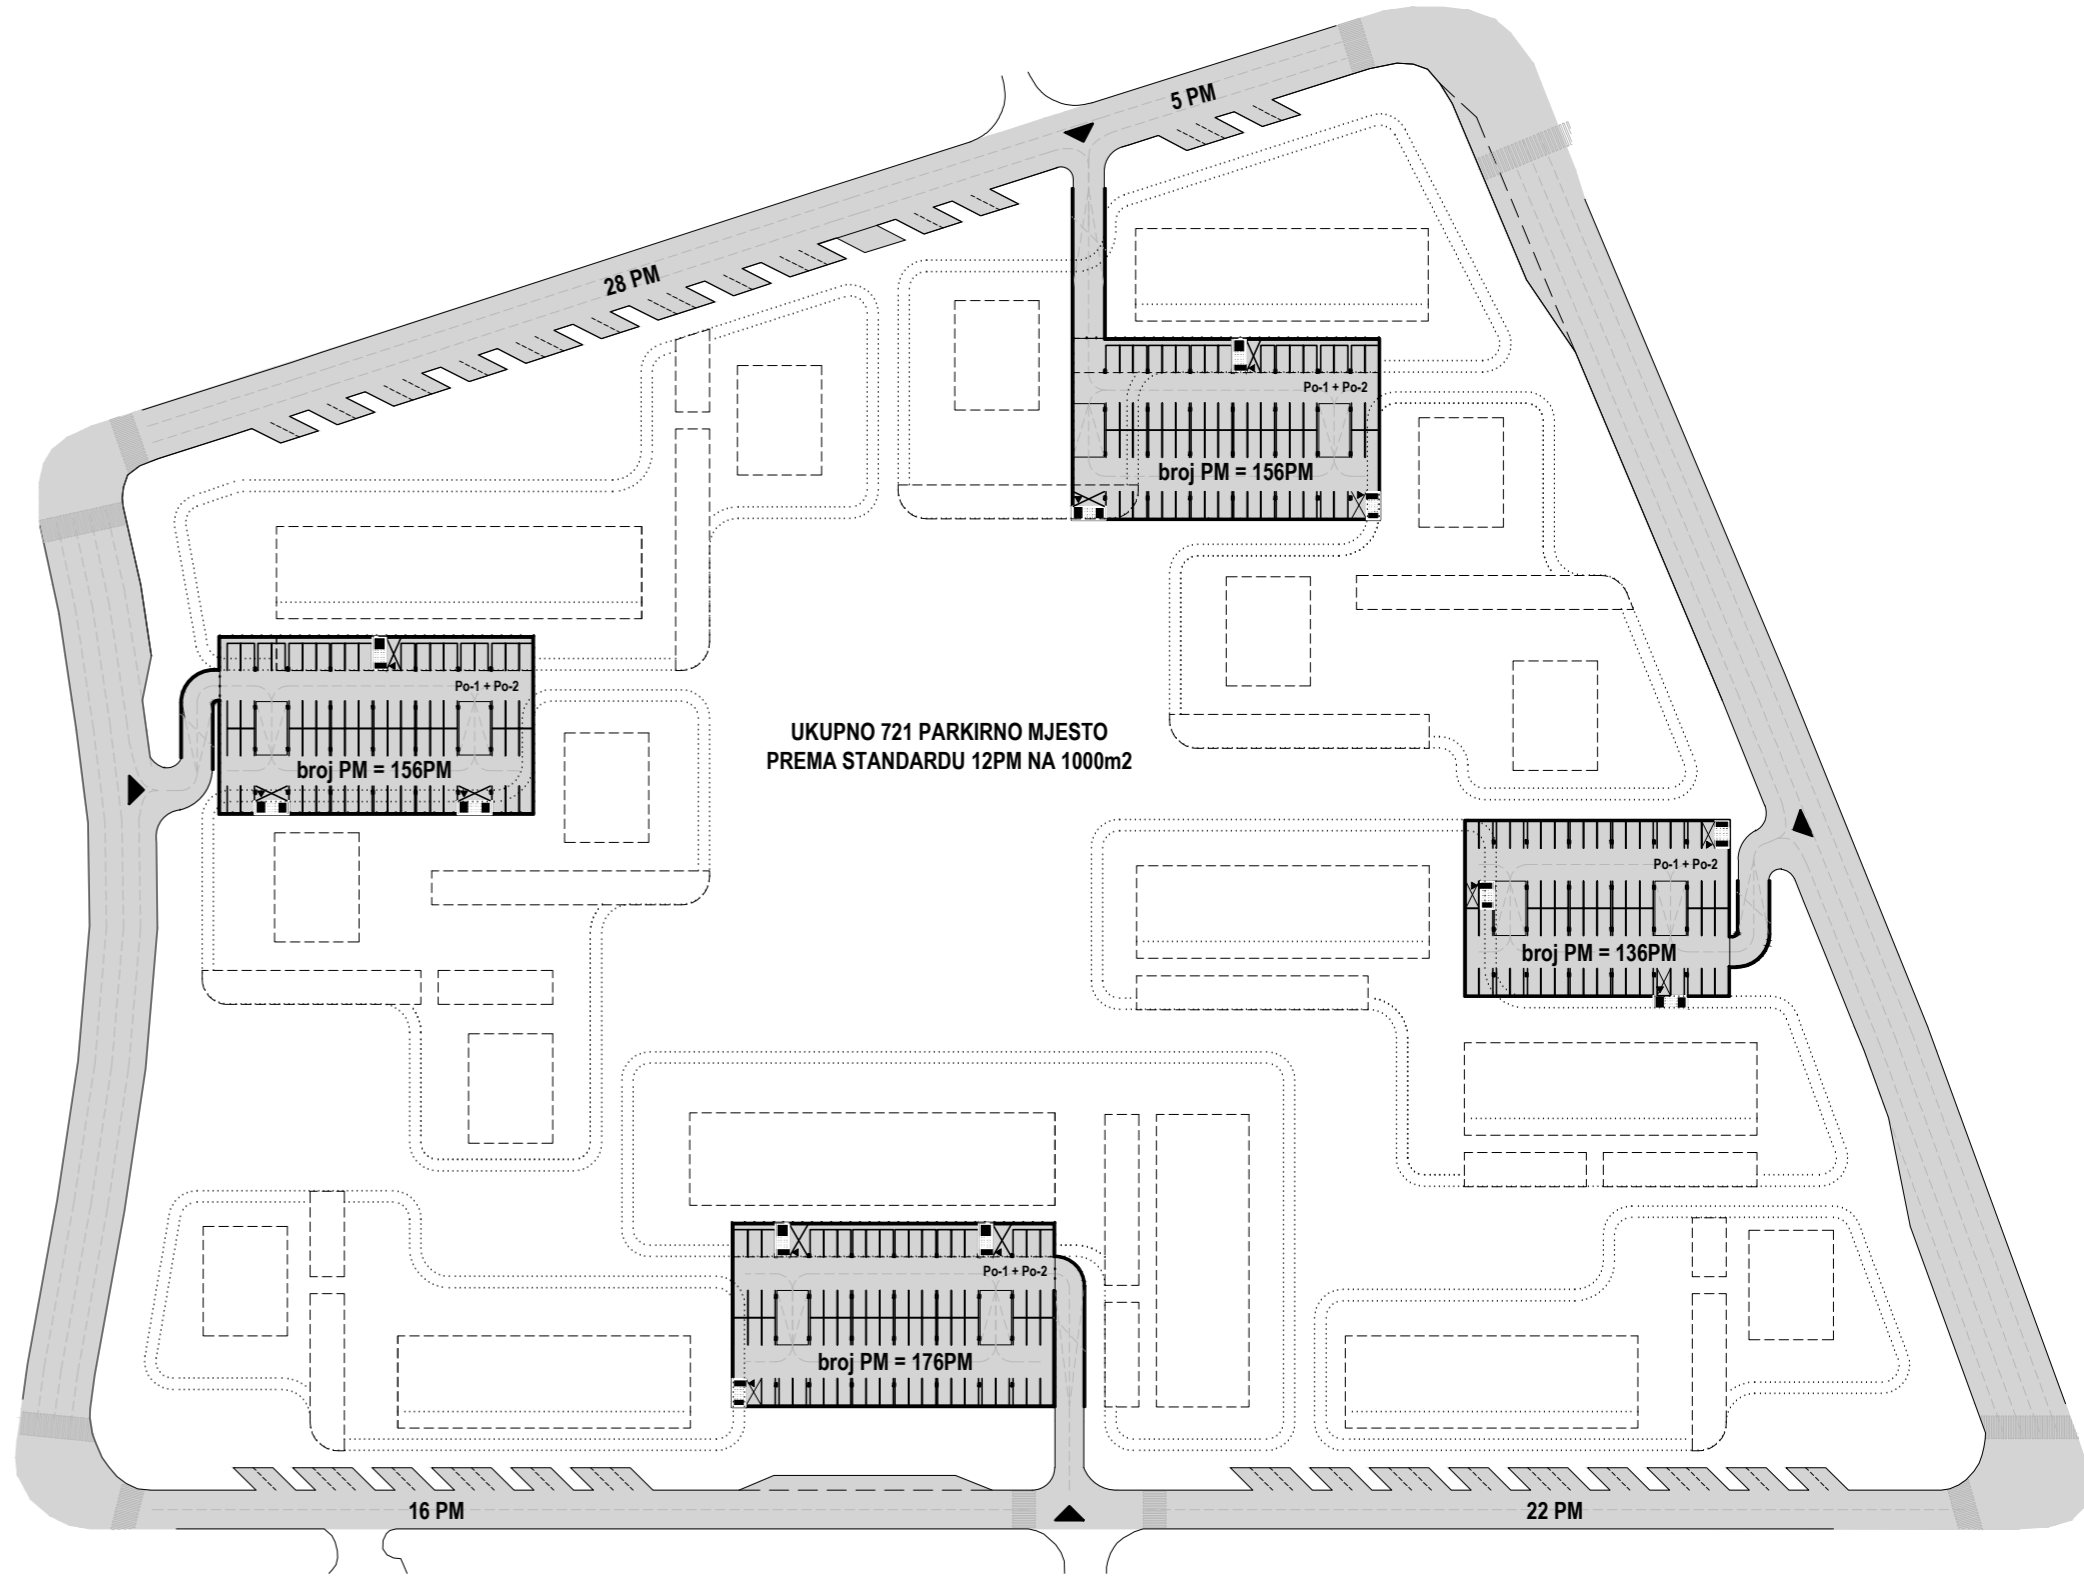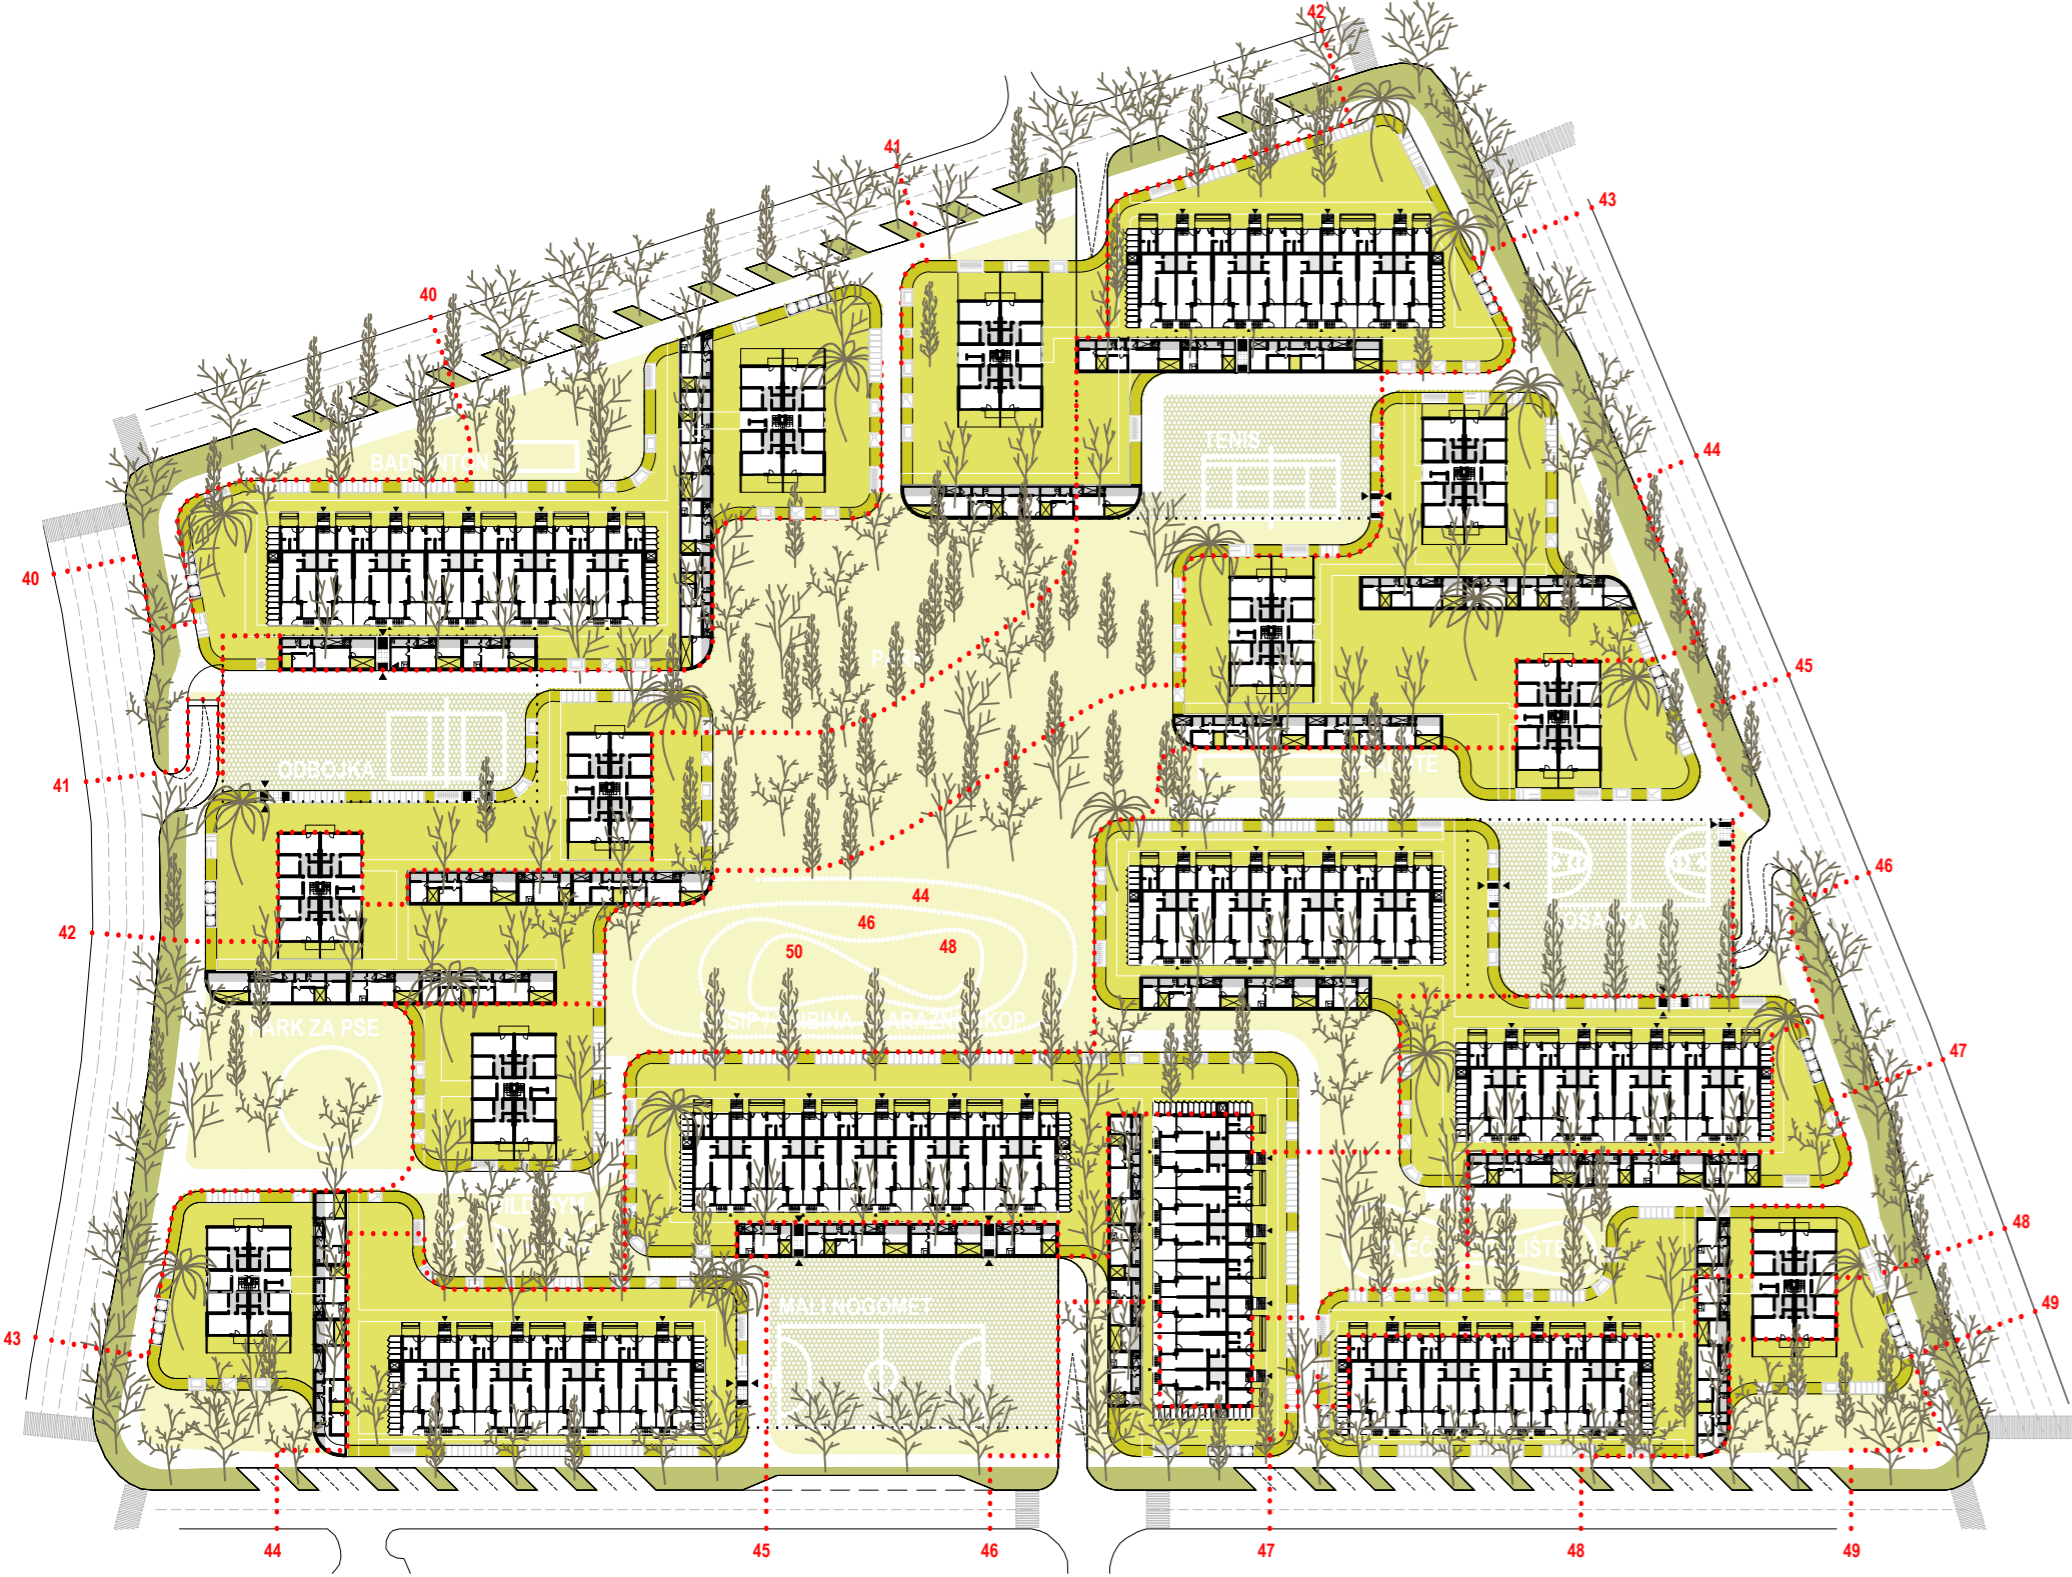


■ NOVA STAMBENA IZGRADNJA NA PERIFERJI
■ NOVA STAMBENA IZGRADNJA UNUTAR OBILAZNICE
■ PROJEKTI OBUHVAT
■ PROSTOR S POTENCIJALOM DENSIFIKACIJE
■ PERCEPCIJA RUBA GRADA
■ SPLITSKI PRSTEN

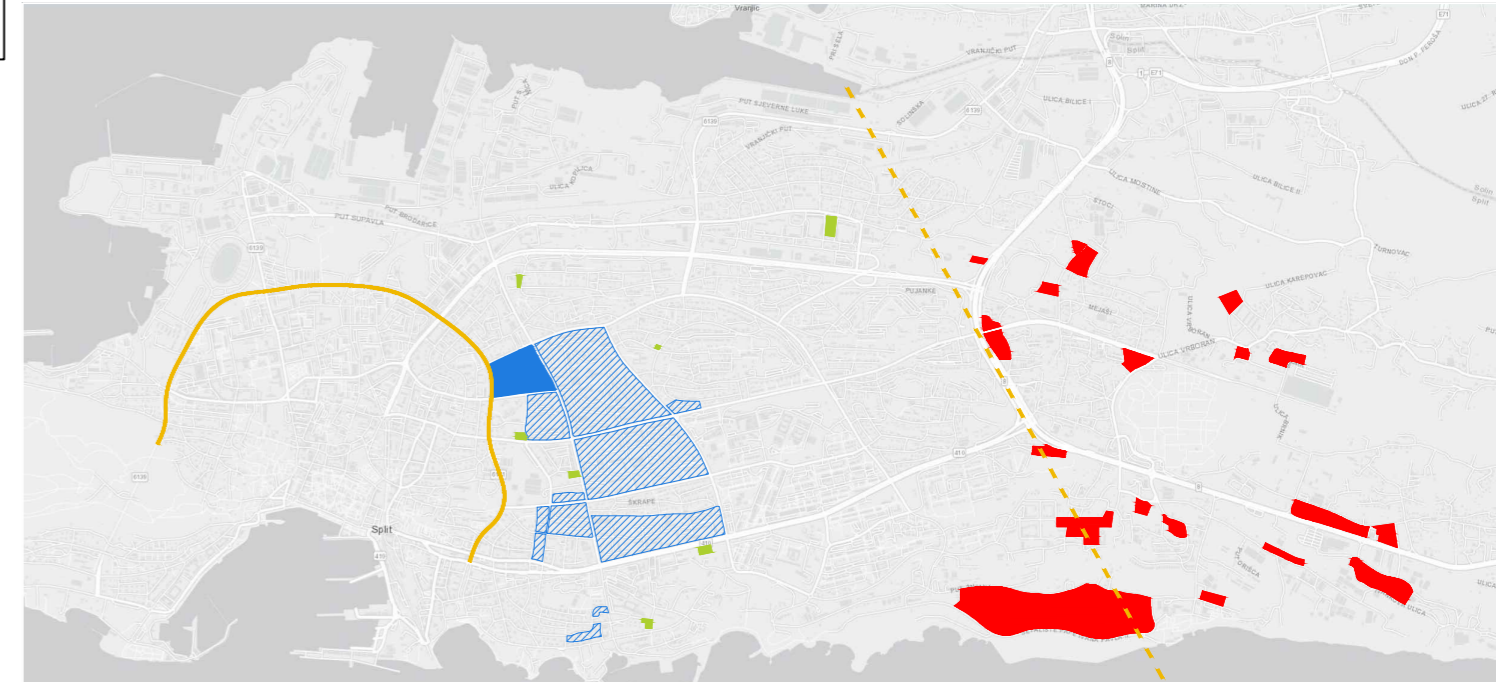

SVEUČILIŠTE U SPLITU
**FAKULTET GRAĐEVINARSTVA,
 ARHITEKTURE I GEODEZIJE**

AUTOR: ANTONIO BOŽIĆ KUDRIĆ
MENTOR: PROF. ART. HRVOJE NJIRIĆ
KOMENTOR: DOC. DR. SC. MAROJE MRDULJAŠ
KONZULTANT ZA KONSTRUKCIJU: DR. SC. IVAN BALIĆ

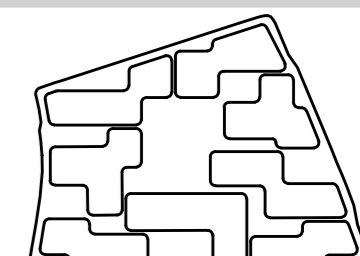

OBNOVA I RAZVOJ MODERNISTIČKOG STAMBENOG NASELJA PARK