

# Obnova i razvoj modernističkog stambenog naselja Park

---

**Božić-Kudrić, Antonio**

**Supplement / Prilog**

*Publication year / Godina izdavanja:* **2023**

*Permanent link / Trajna poveznica:* <https://um.nsk.hr/um:nbn:hr:123:471320>








*Rights / Prava:* [In copyright](#)/[Zaštićeno autorskim pravom](#).

*Download date / Datum preuzimanja:* **2025-02-01**




*Repository / Repozitorij:*

[FCEAG Repository - Repository of the Faculty of Civil Engineering, Architecture and Geodesy, University of Split](#)

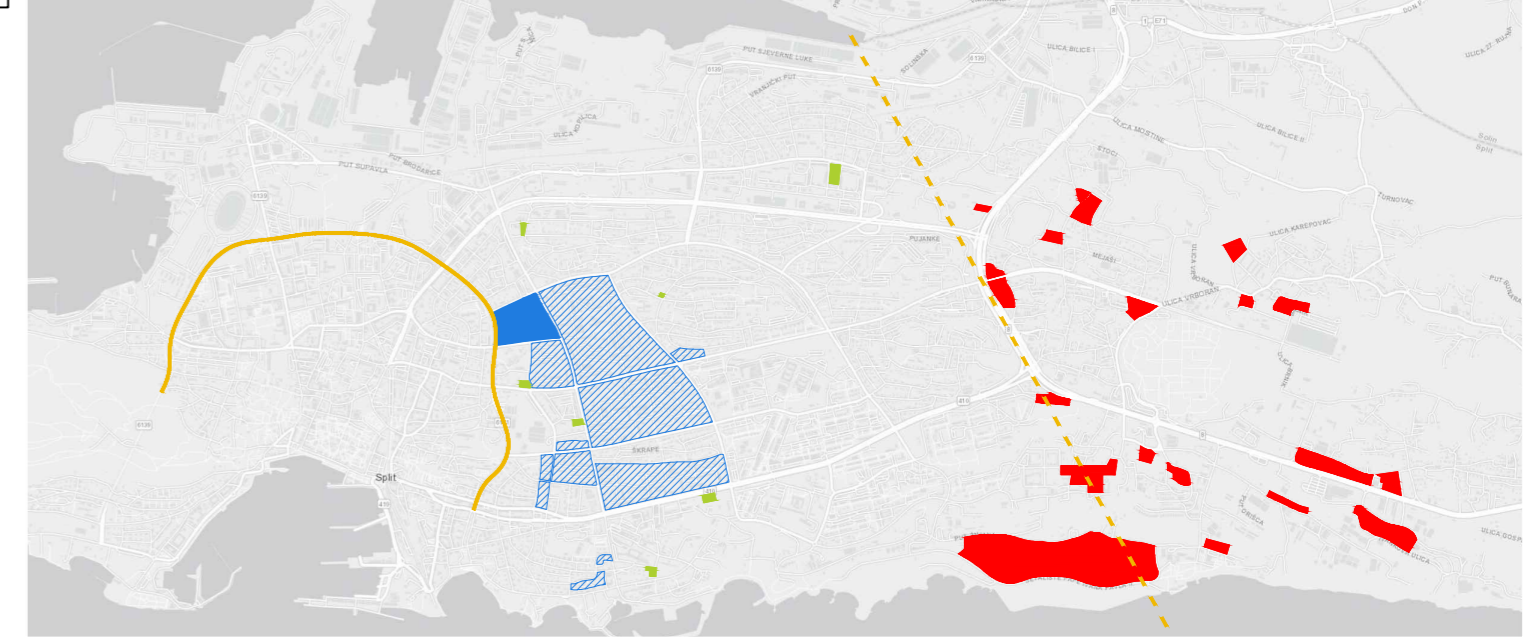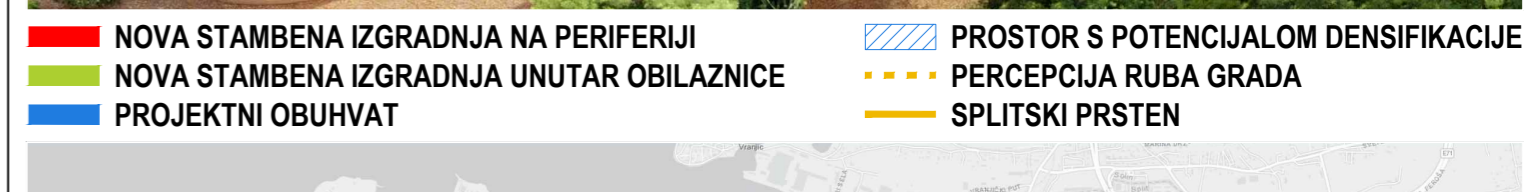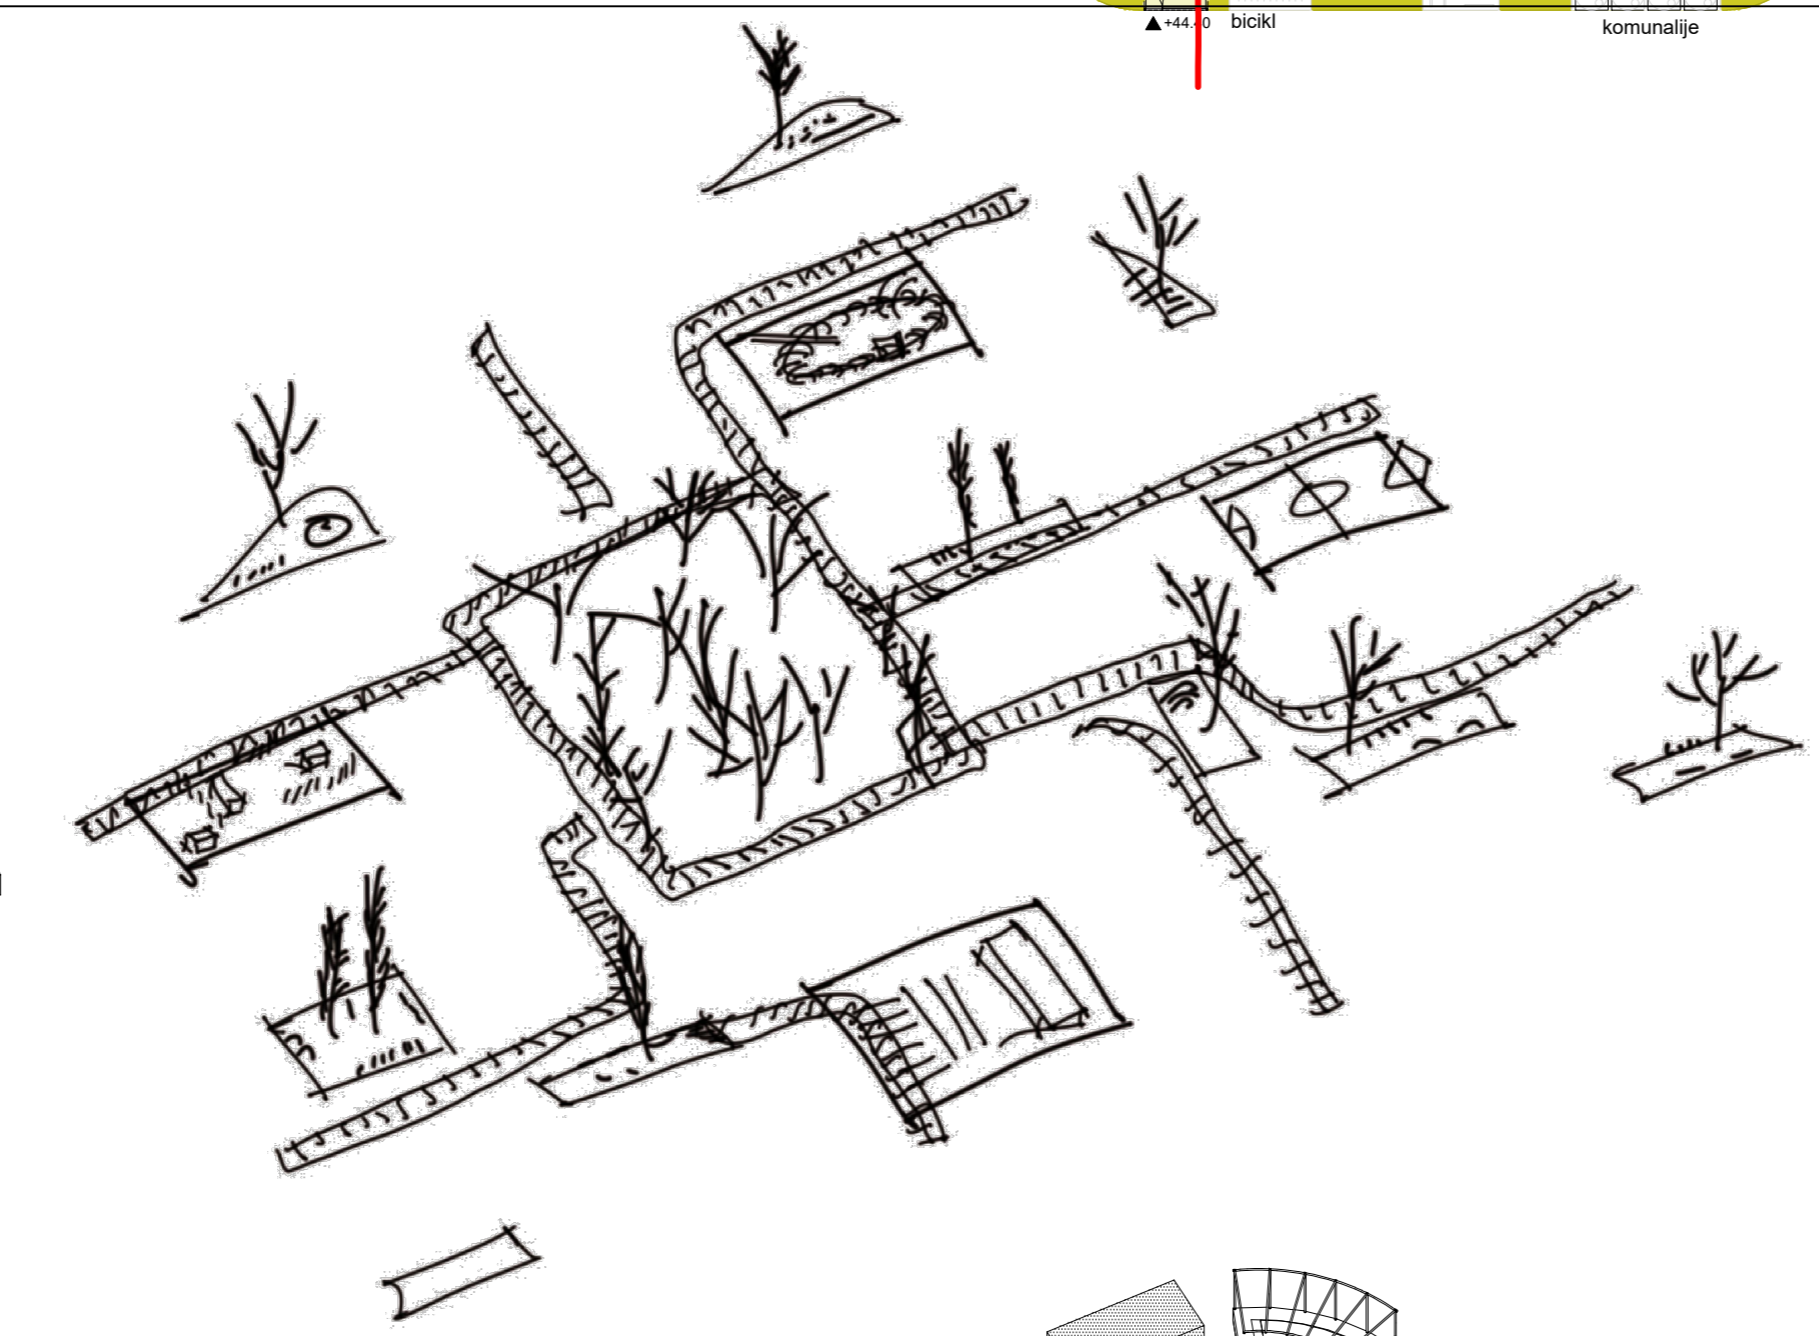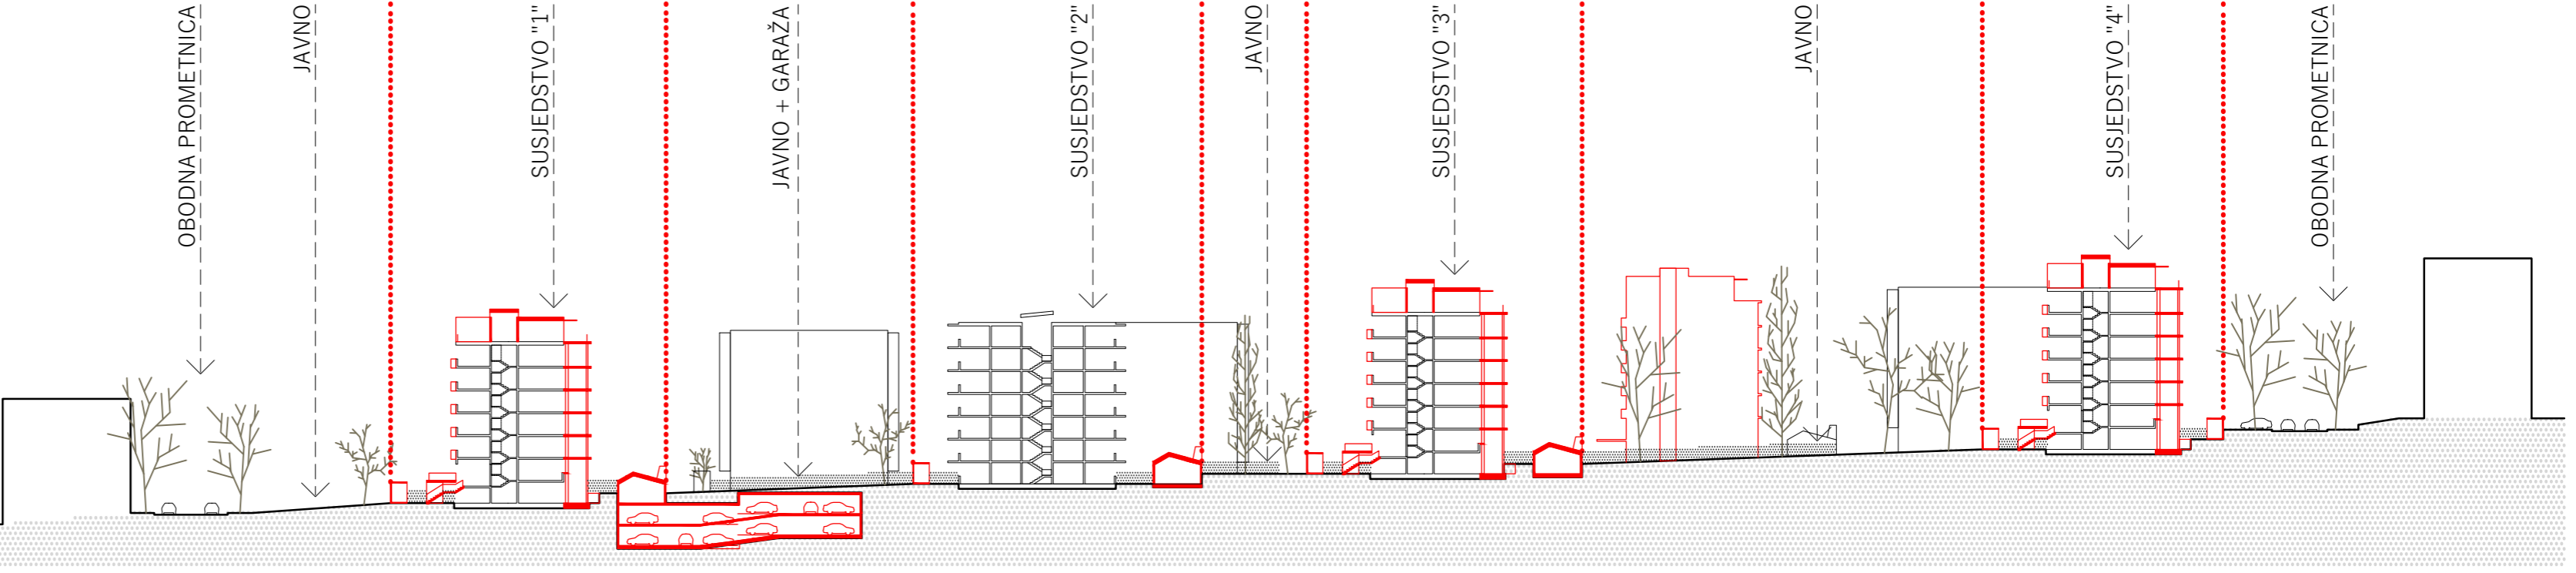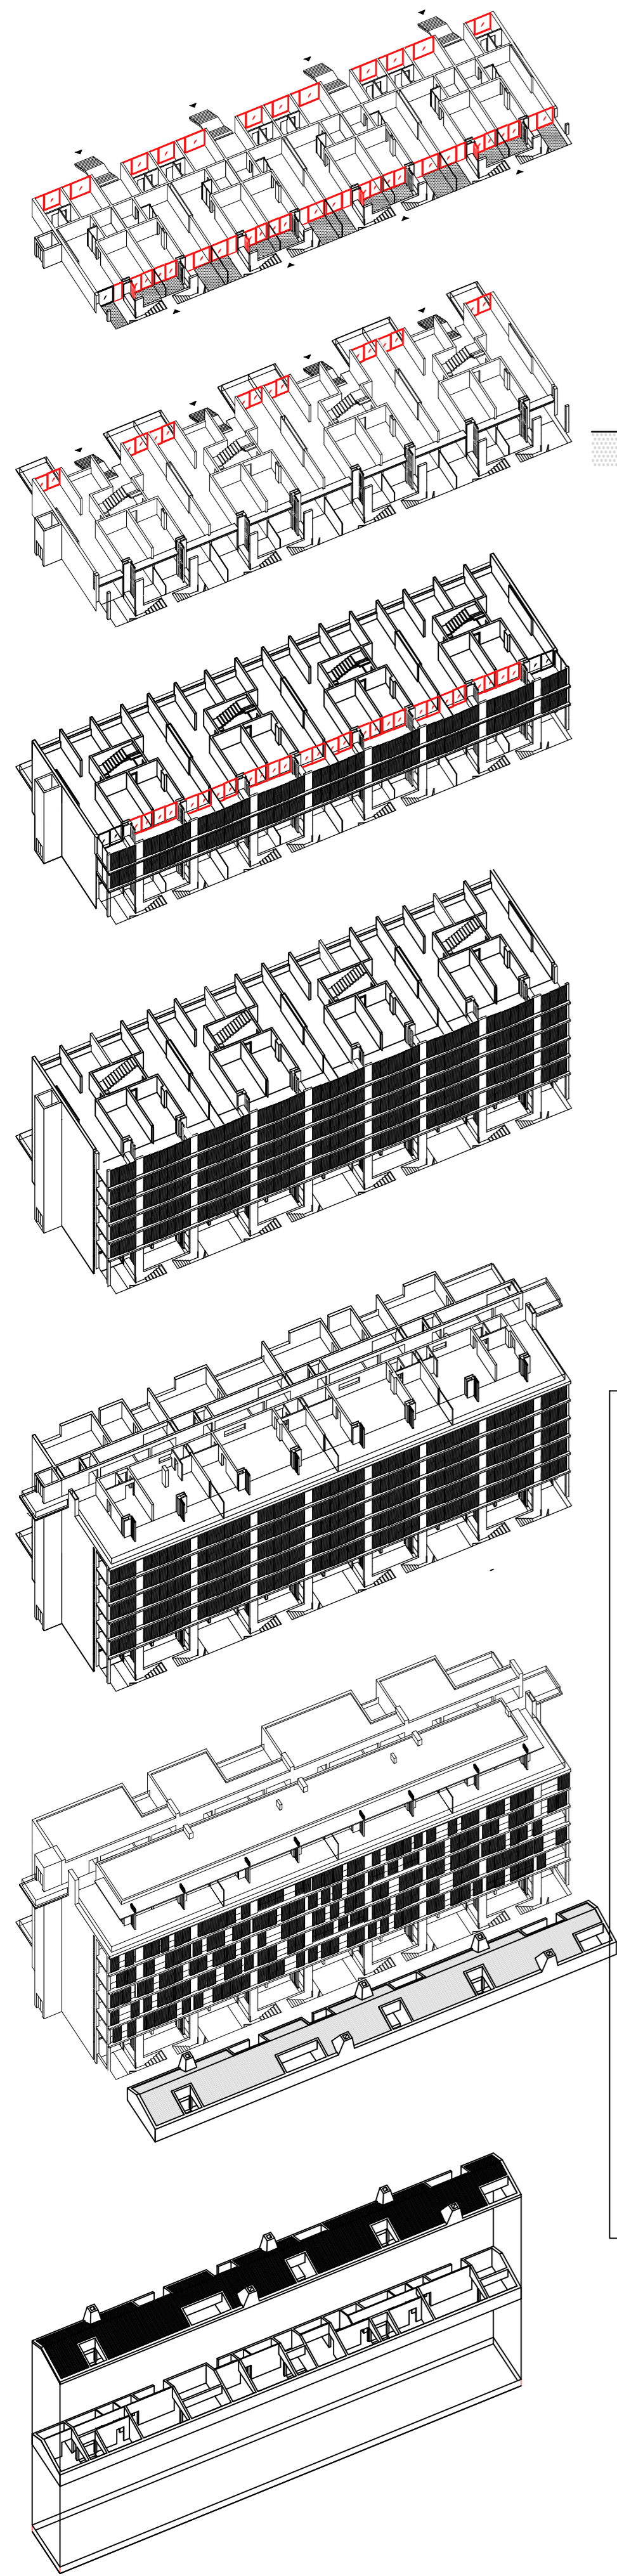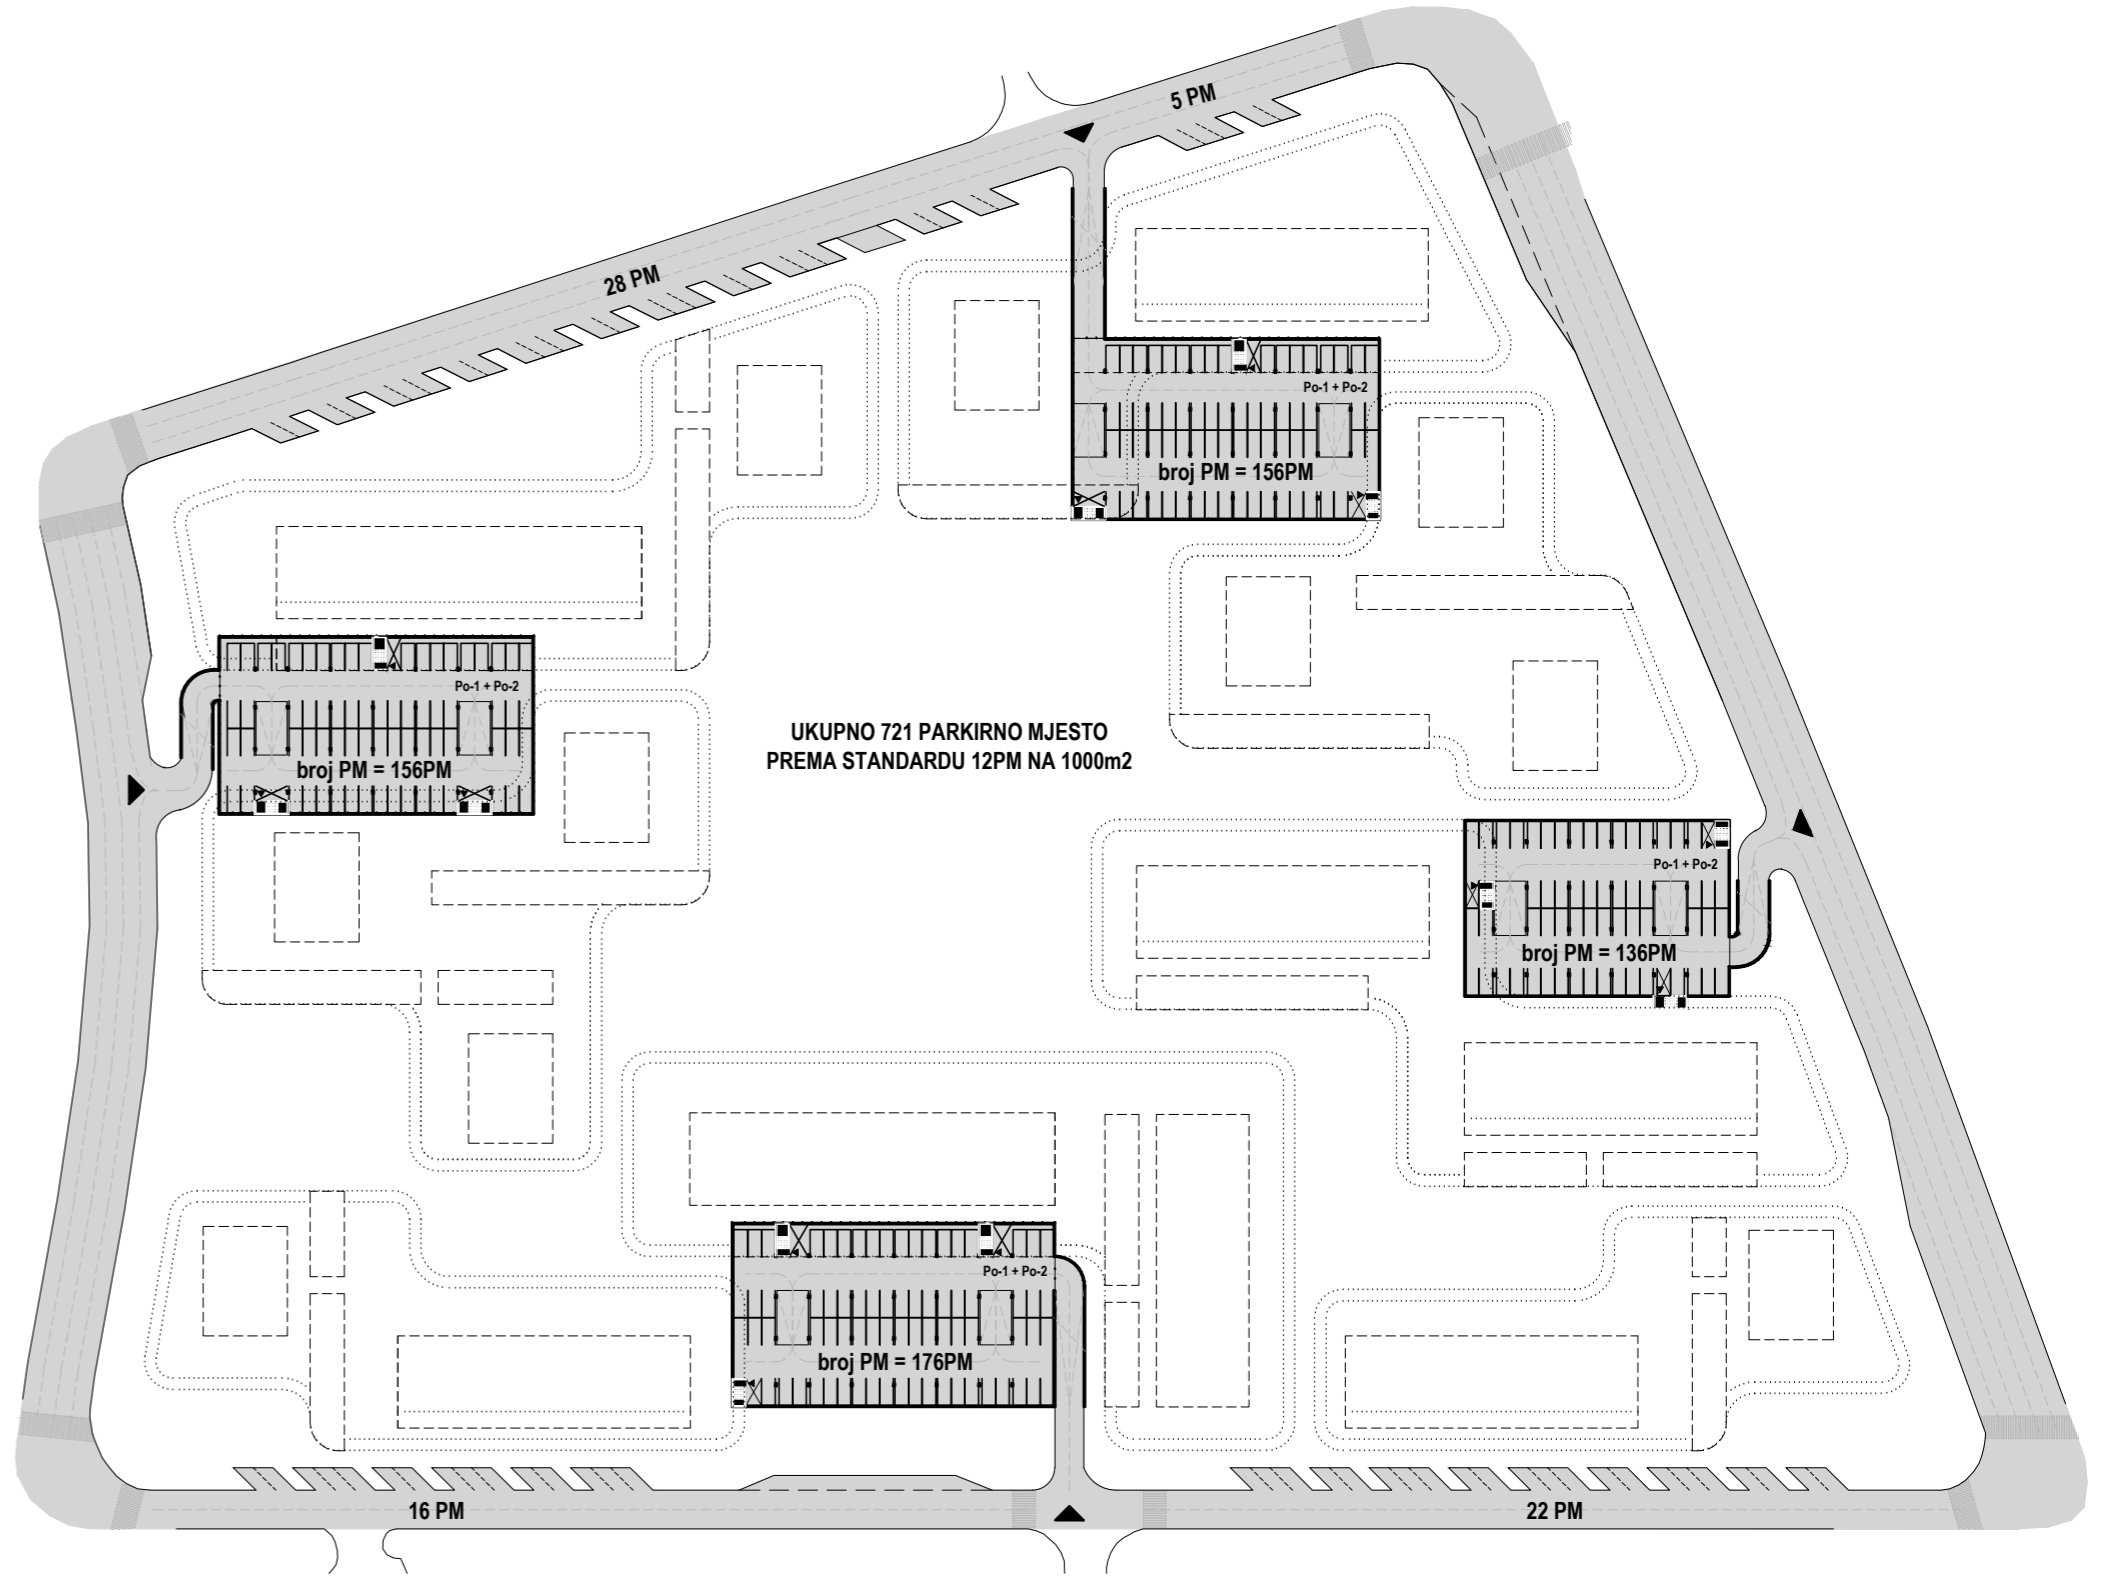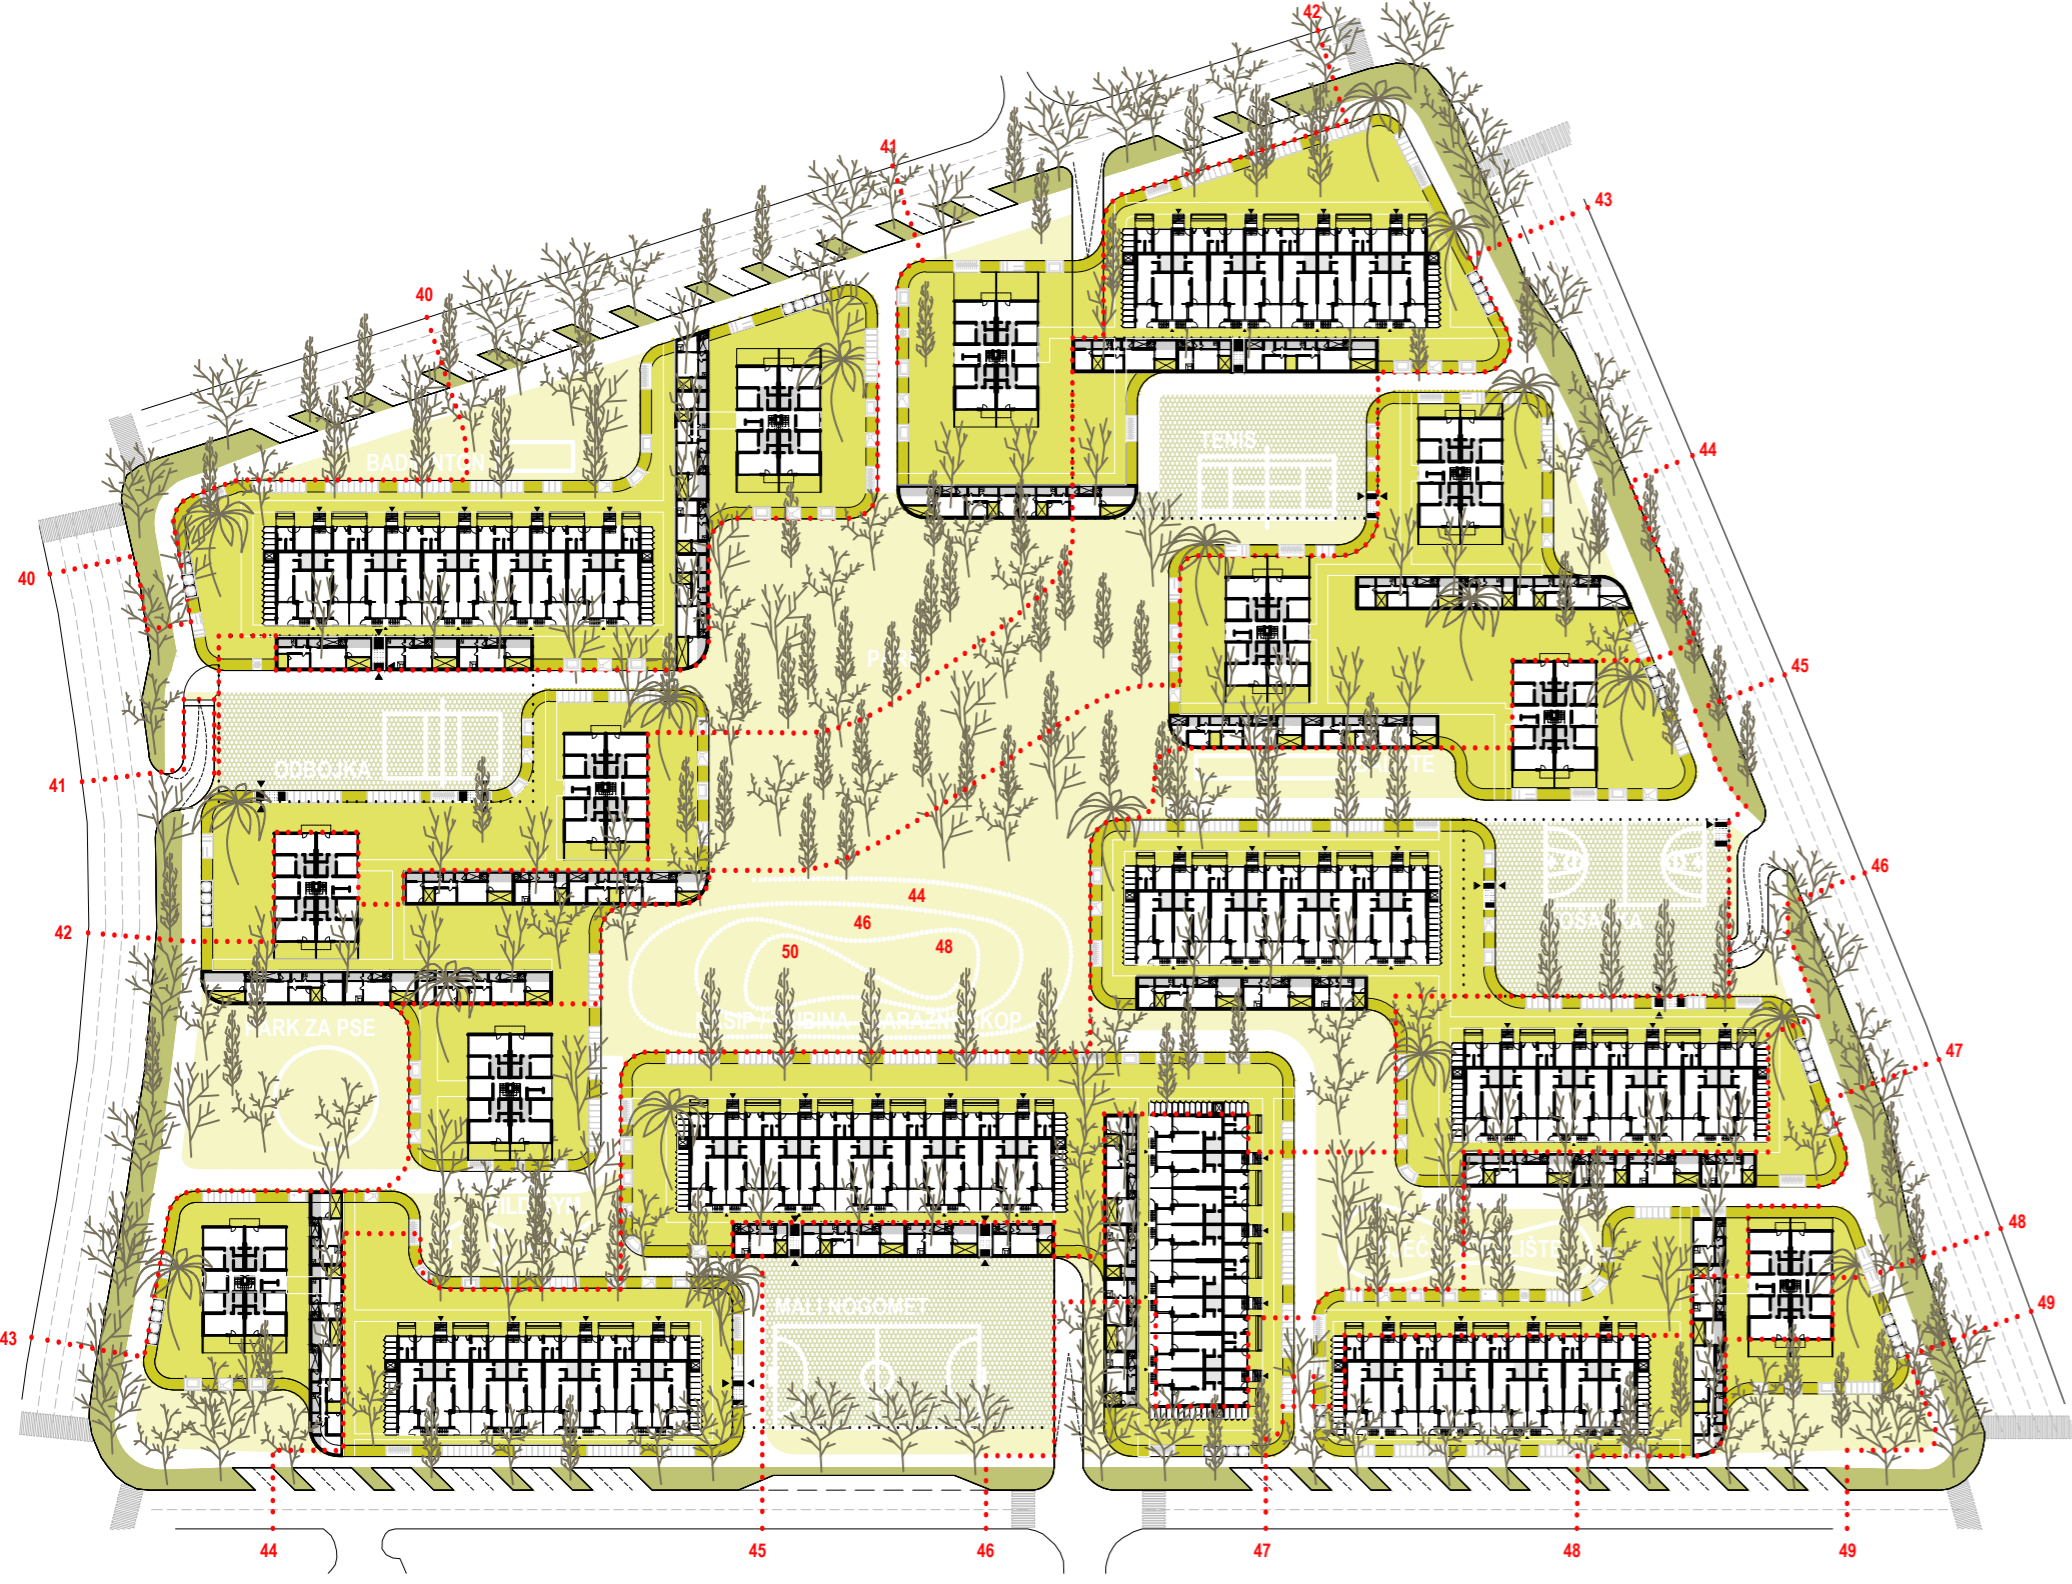

SVEUČILIŠTE U SPLITU  
FAKULTET GRAĐEVINARSTVA,  
ARHITEKTURE I GEODEZIJE

AUTOR: ANTONIO BOŽIĆ KUDRIĆ  
MENTOR: PROF. ART. HRVOJE NJIRIĆ  
KOMENTOR: DOC. DR. SC. MAROJE MRDULJAŠ  
KONZULTANT ZA KONSTRUKCIJU: DR. SC. IVAN BALIĆ

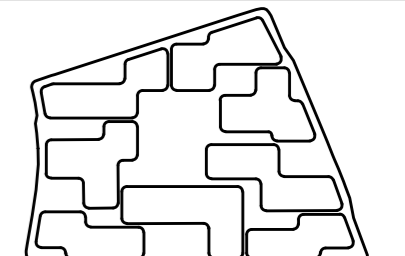

# OBNOVA I RAZVOJ MODERNISTIČKOG STAMBENOG NASELJA PARK