

# Konjički klub

---

**Radman-Livaja, Miro**

## **Supplement / Prilog**

*Publication year / Godina izdavanja:* **2023**

*Permanent link / Trajna poveznica:* <https://urn.nsk.hr/urn:nbn:hr:123:668877>

*Rights / Prava:* [In copyright/Zaštićeno autorskim pravom.](#)

*Download date / Datum preuzimanja:* **2024-05-20**

*Repository / Repozitorij:*











[FCEAG Repository - Repository of the Faculty of Civil  
Engineering, Architecture and Geodesy, University  
of Split](#)





SVEUČILIŠTE U SPLITU / FAKULTET GRAĐEVINARSTVA, ARHITEKTURE I GEODEZIJE  
DIPLOMSKI SVEUČILIŠNI STUDIJ ARHITEKTURE I URBANIZMA

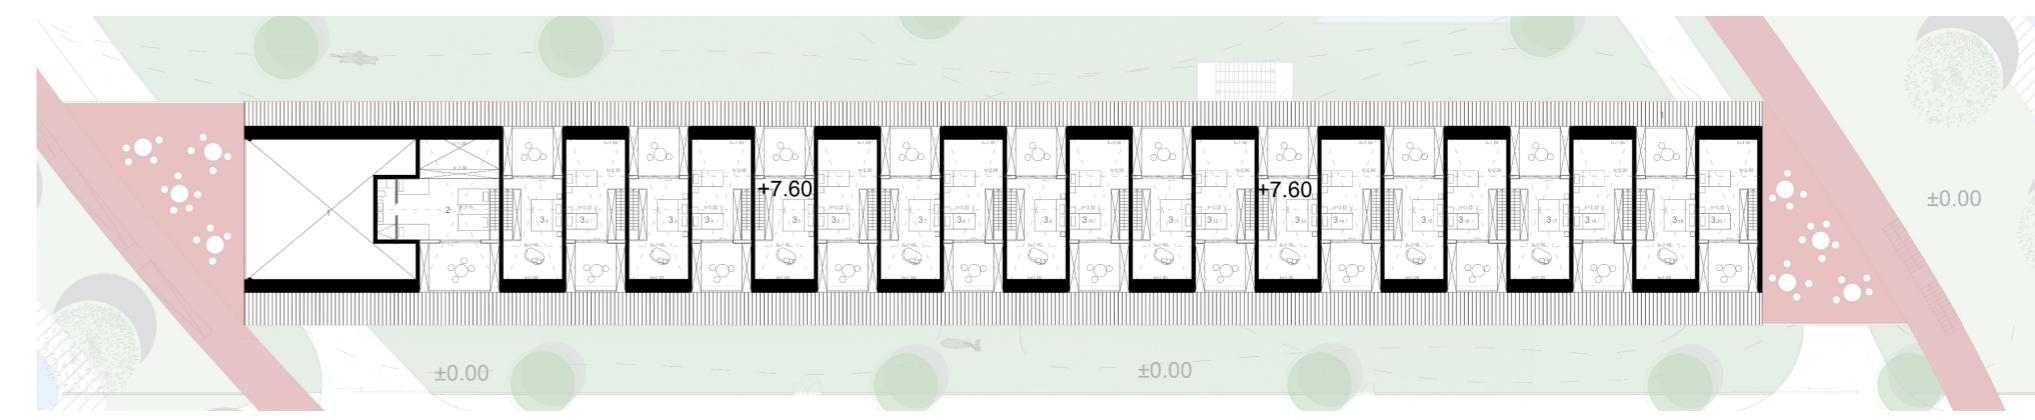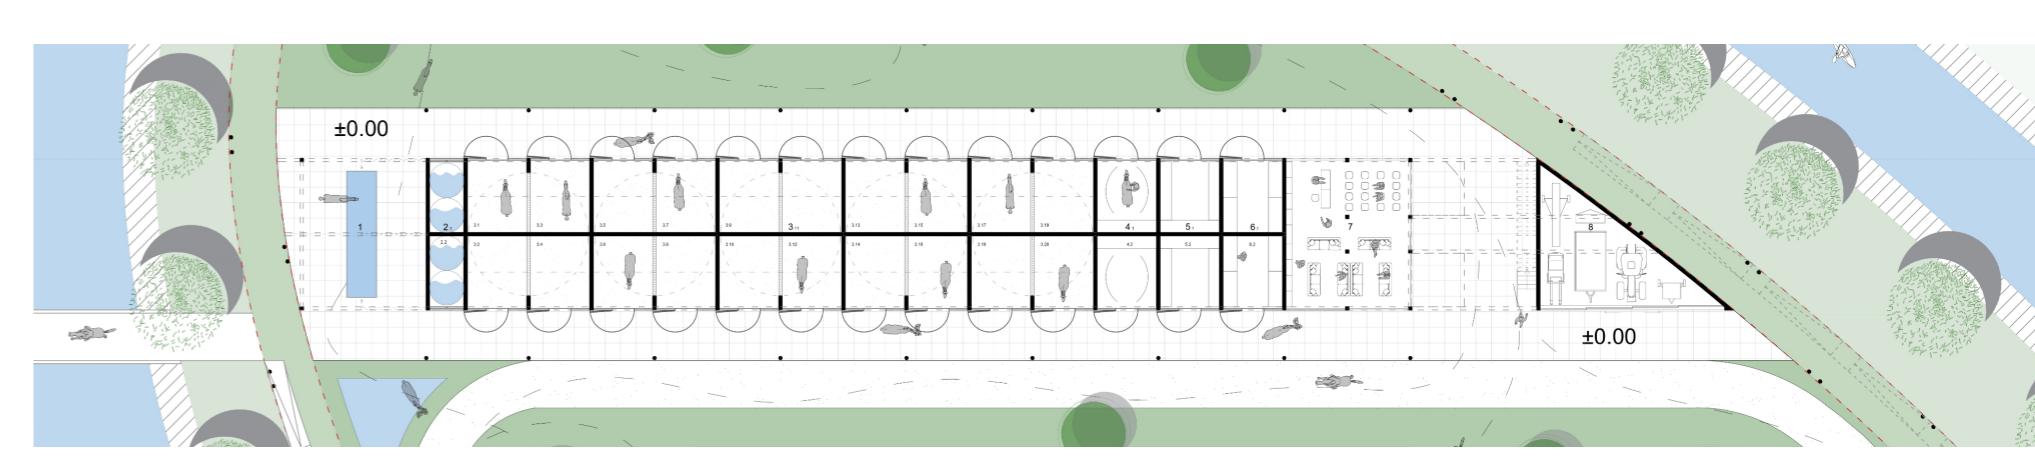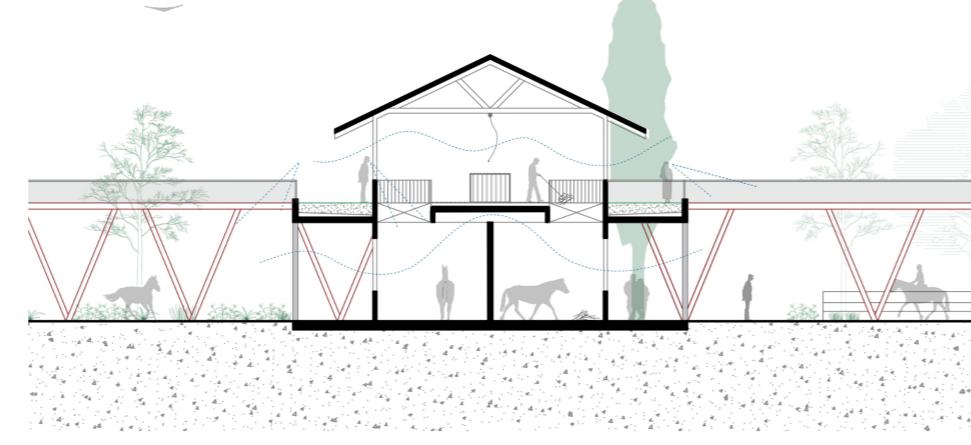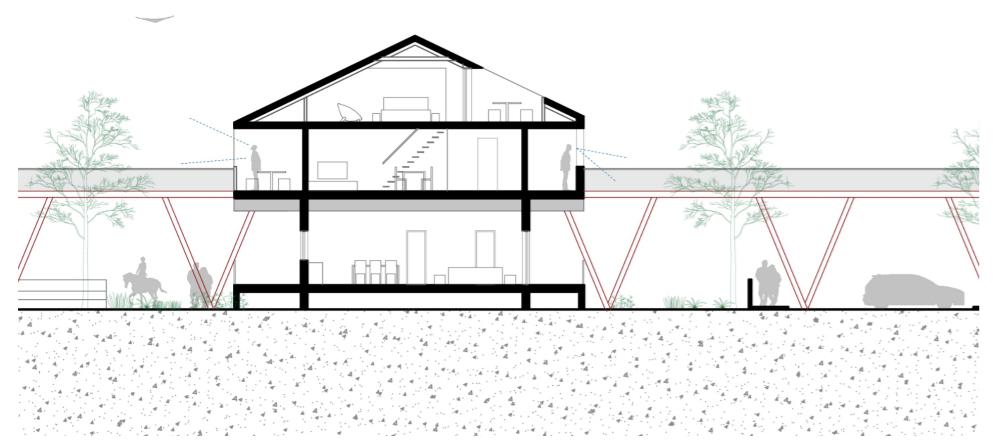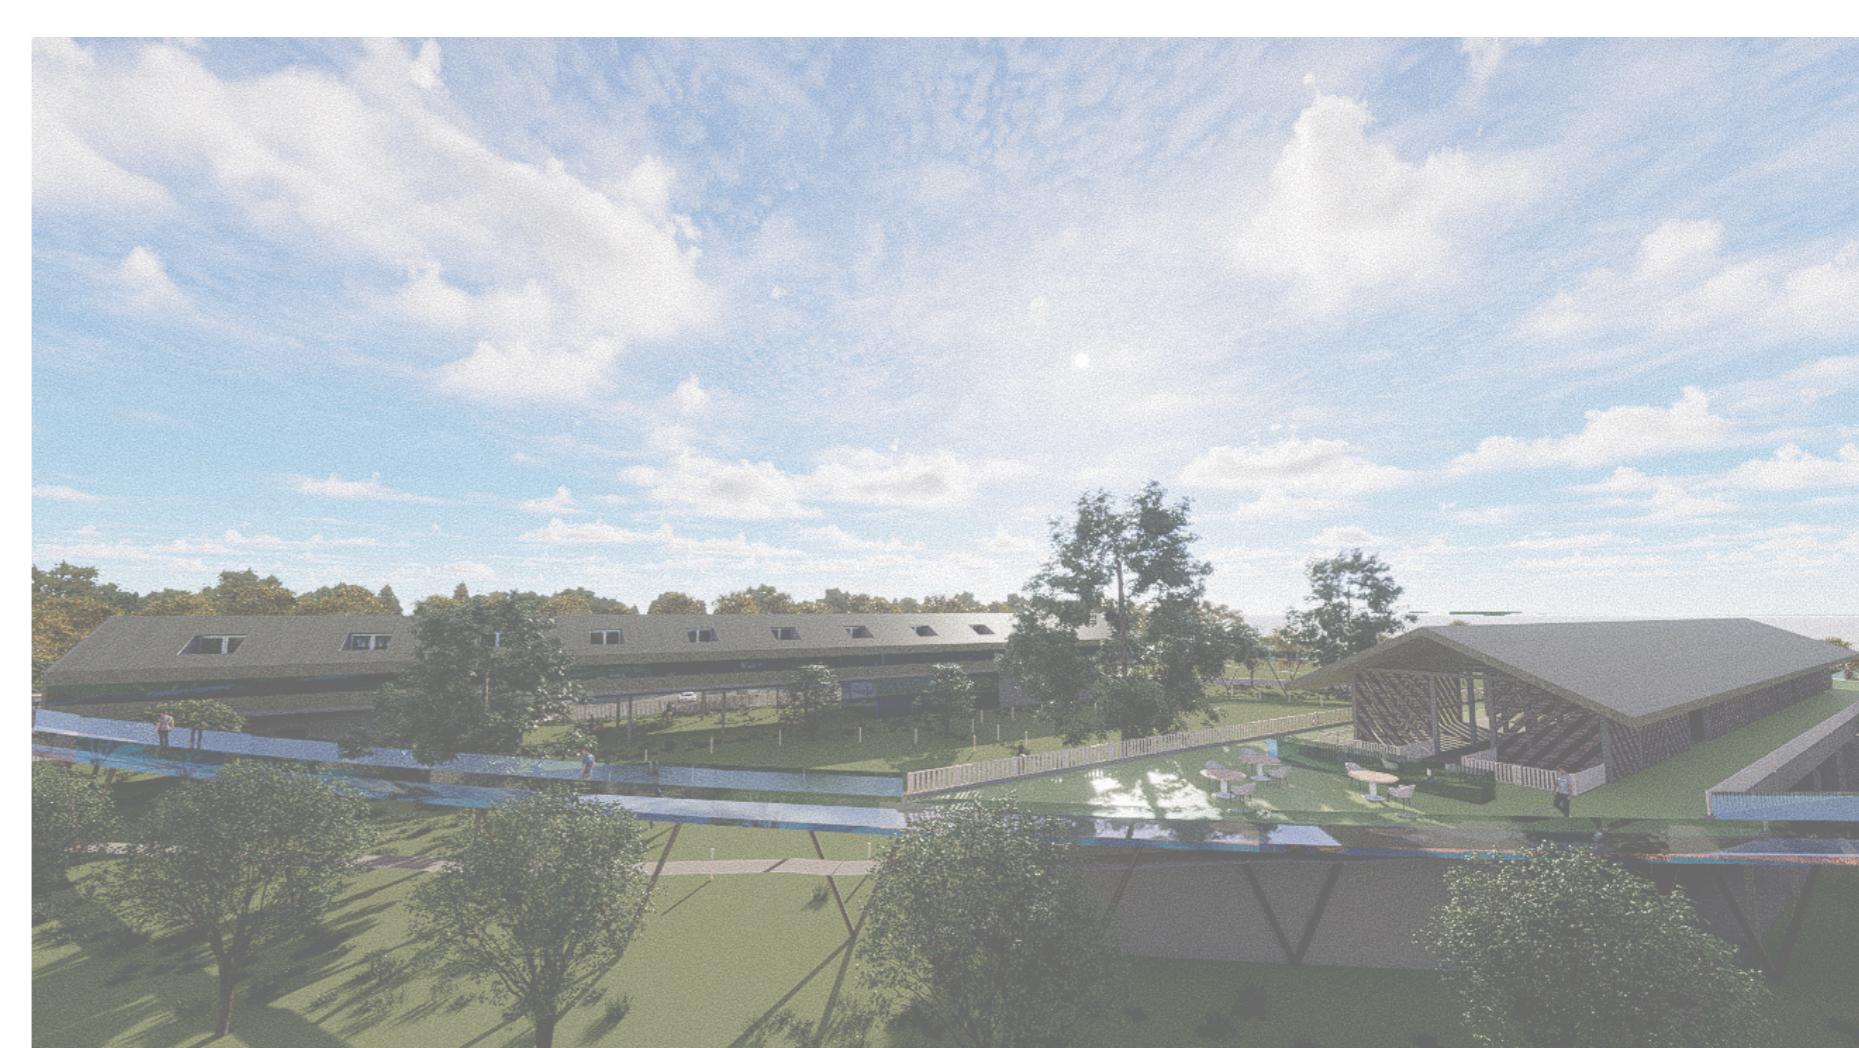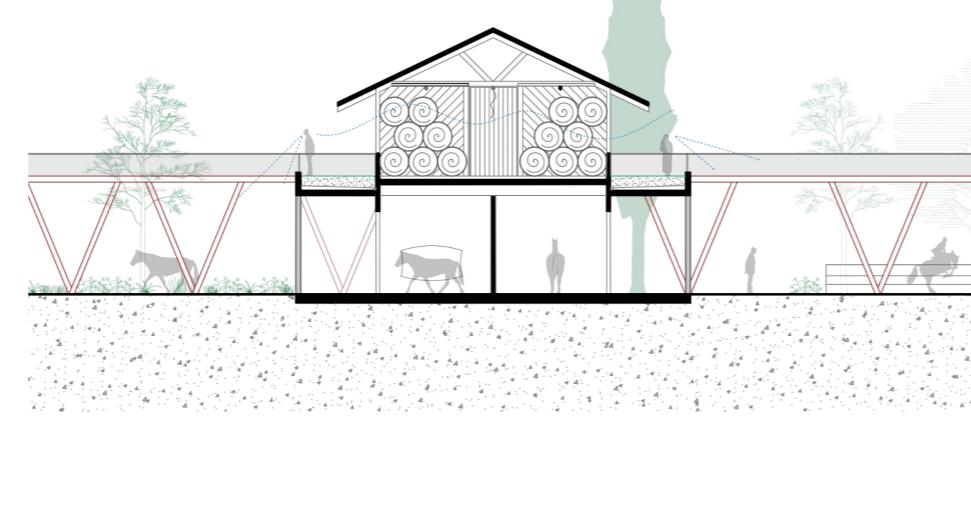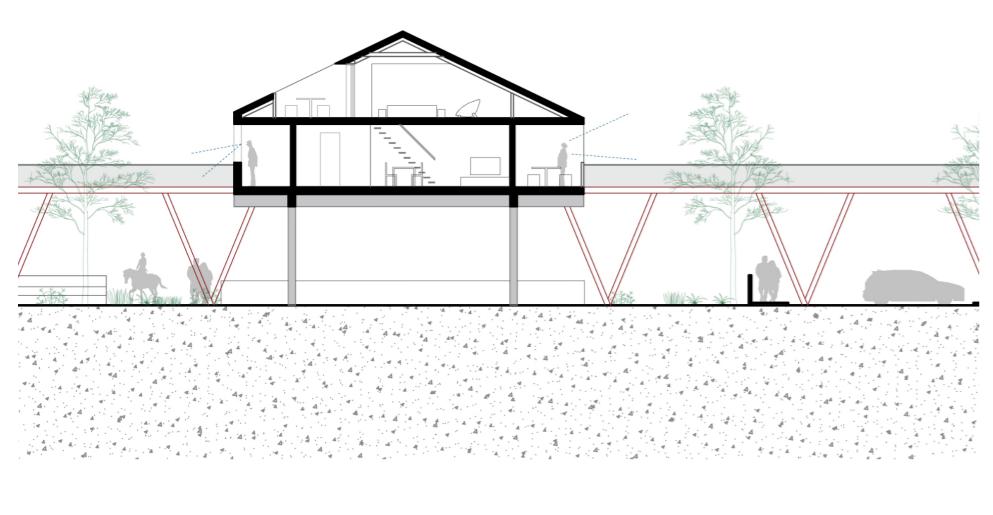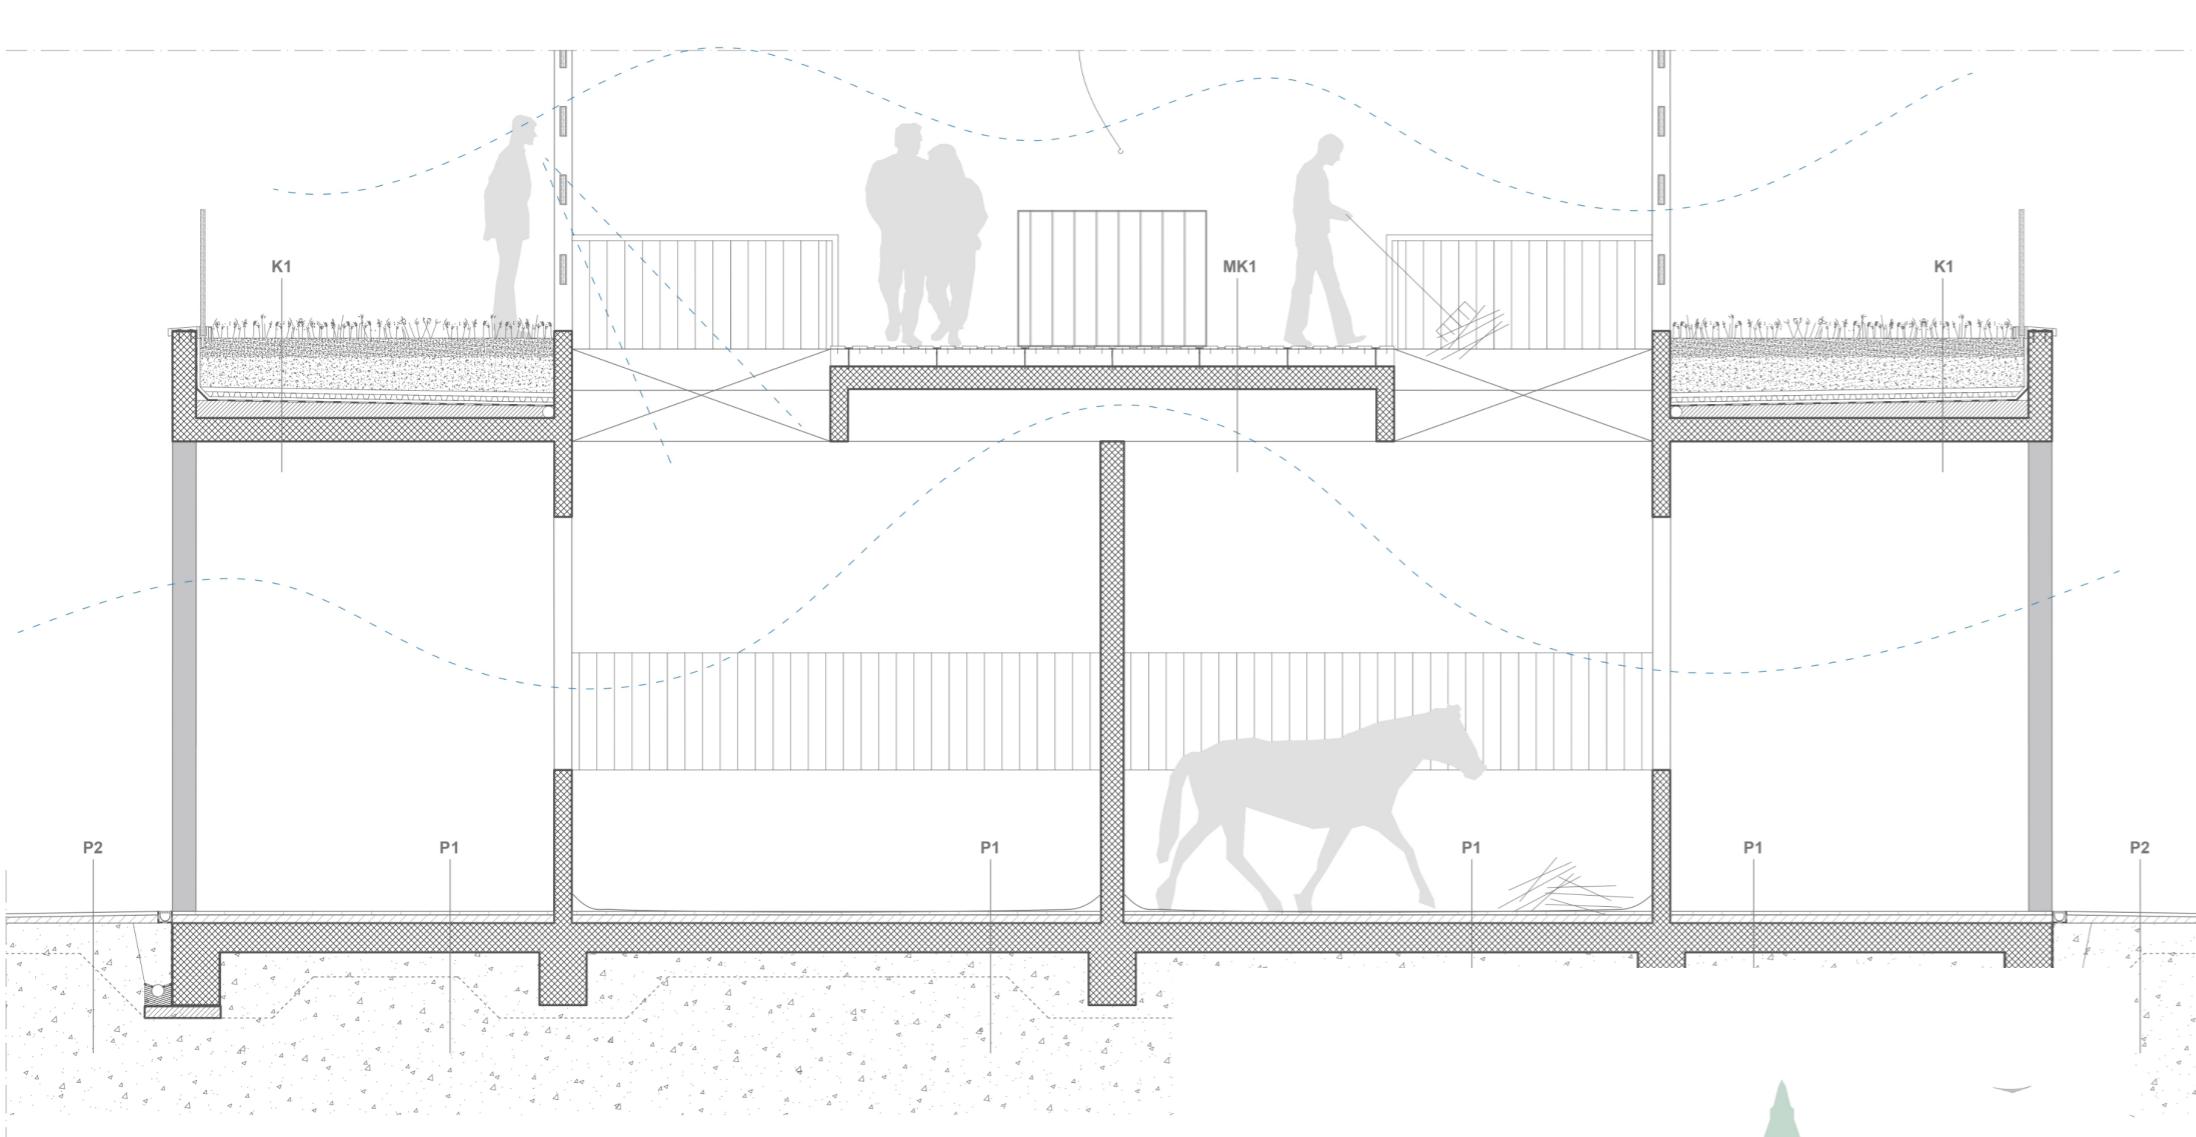

IME I PREZIME  
NASLOV DIPLOMSKOG RADA  
AKADEMSKA GODINA  
MENTOR  
KOMENTOR  
KONZULTANT

MIRO RADMAN LIVAJA  
KONJIČKI KLUB  
2022./2023.  
izv.prof.art. IVA LETILOVIĆ  
dr.sc. SNJEŽANA PEROJEVIĆ  
izv.prof.dr.sc. HRVOJE SMOLJANOVIC

Motiv kružno meandrirajuće rječice Grab svojim drvoredom koji štiti parcelu od vjetra čini prirodni motiv "laube" ( lokalni naziv za kružni drvorede korišten u Vrbovcu) te inspirira koncept atraktivne uzdignute šetnice koja unatoč svojem hrabrom izričaju ne dodiruje prirodu i ostavlja ju netaknutom. Ona tvori aktivni prostor i omogućava utapanje u prirodu bez nužnog diranja i kompromitiranja iste. Šetnica u ovom slučaju preuzima tradicionalnu funkciju suhozida te definira obuhvat parcele,a ujedno postaje i vidikovac. Adicijom šetnice na postojeće poljske puteve stvaraju se nove vizure i novi način doživljavanja prirode. Funkcionalna podjela zona na trake omogućava otvorenost partera ispod objekata, ali istovremeno nudi zaštitu rekreacijskim zonama.

