

Revitalizacija zgrade "Dalmacijavino"

Botić, Marina

Supplement / Prilog

Publication year / Godina izdavanja: **2016**

Permanent link / Trajna poveznica: <https://urn.nsk.hr/urn:nbn:hr:123:565377>

Rights / Prava: [In copyright](#)/[Zaštićeno autorskim pravom.](#)

Download date / Datum preuzimanja: **2024-10-02**



Repository / Repozitorij:


[FCEAG Repository - Repository of the Faculty of Civil Engineering, Architecture and Geodesy, University of Split](#)




UNIVERSITY OF SPLIT


dabar


DIGITALNI AKADEMSKI ARHIVI I REPOZITORIJI

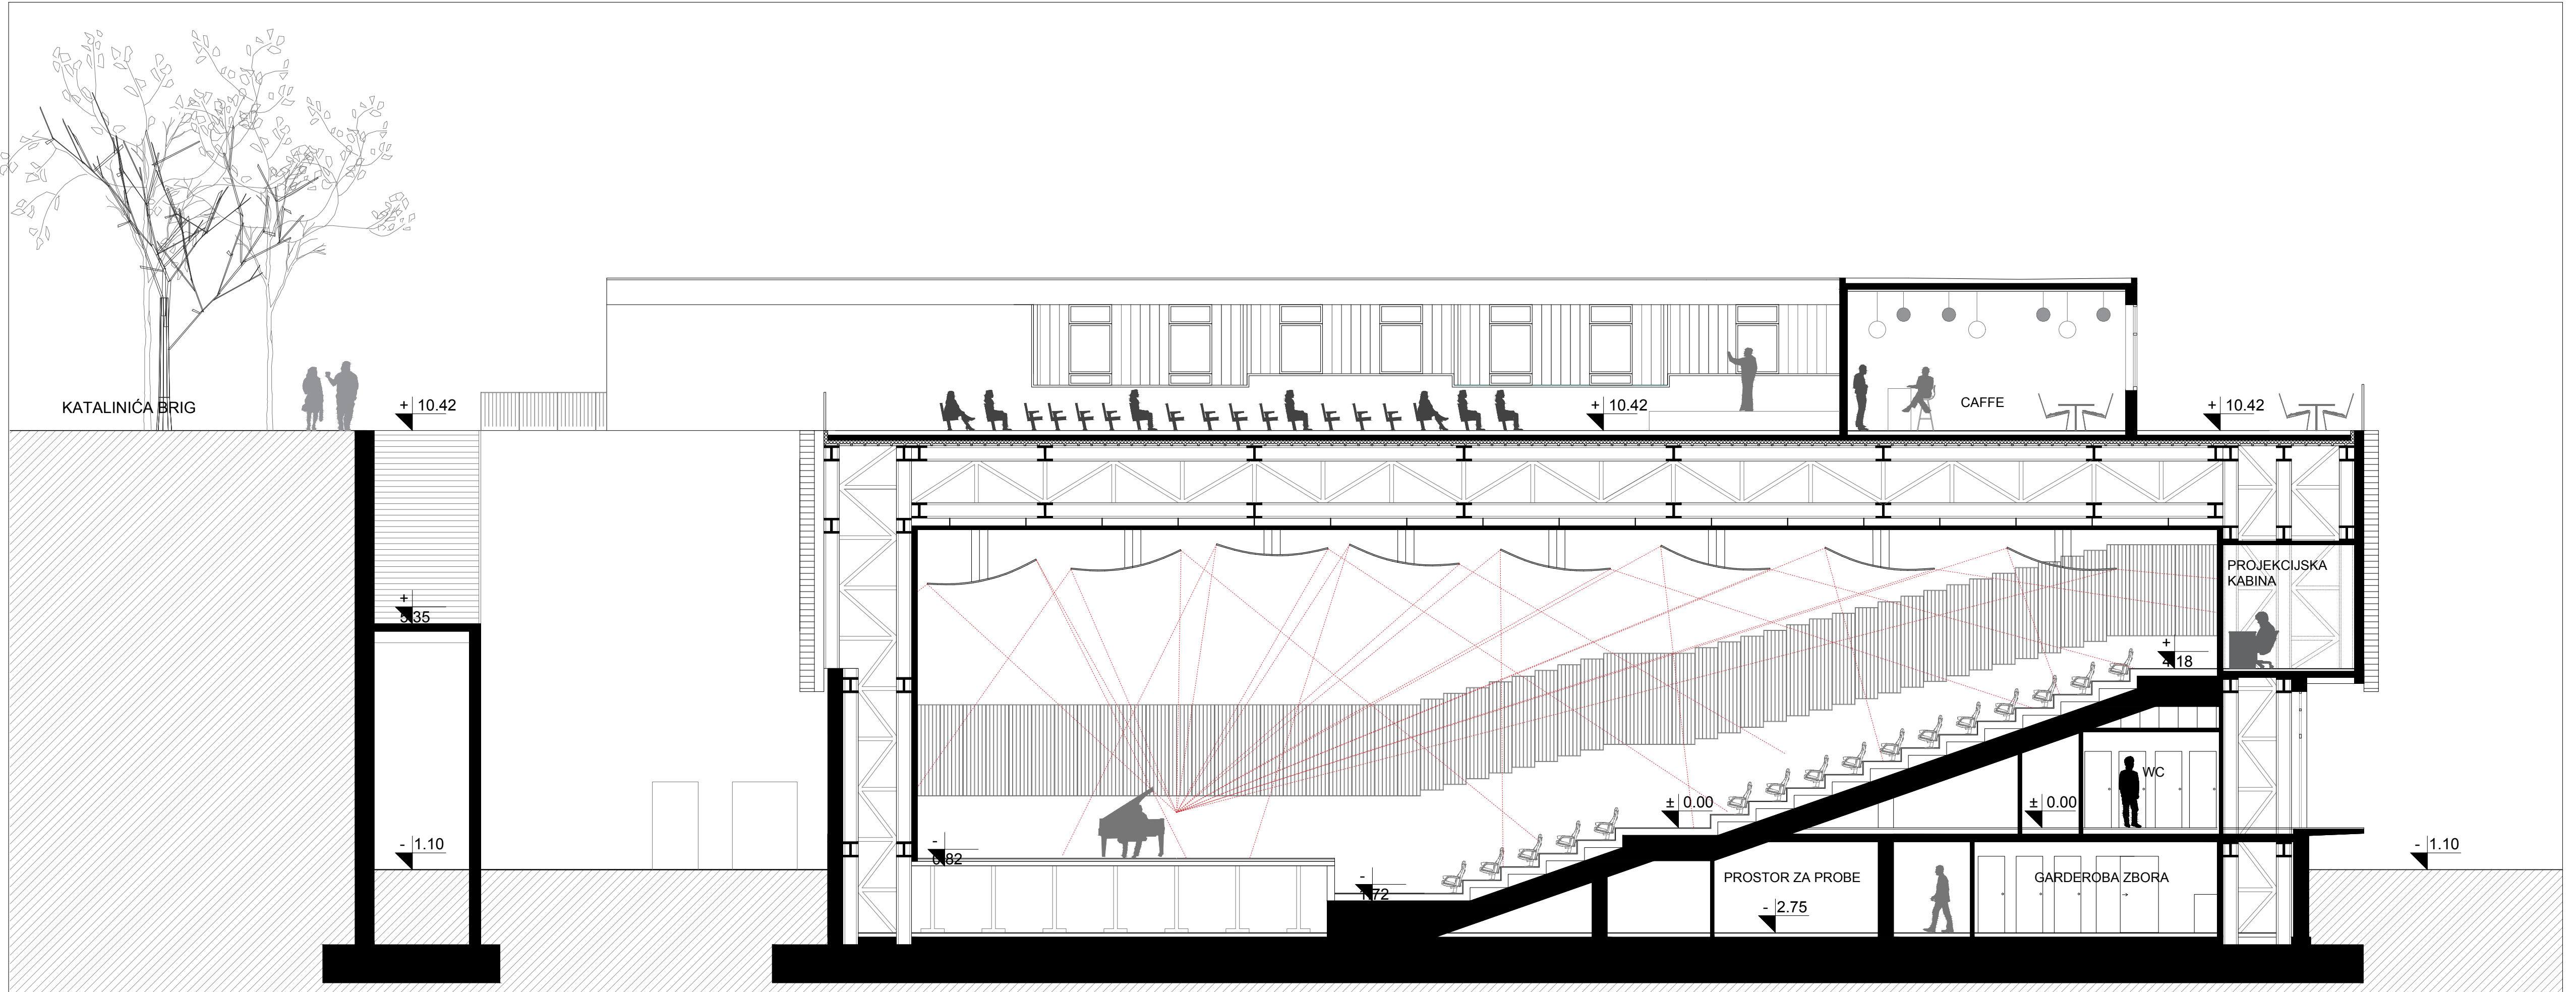

PRESJEK 1 - 1

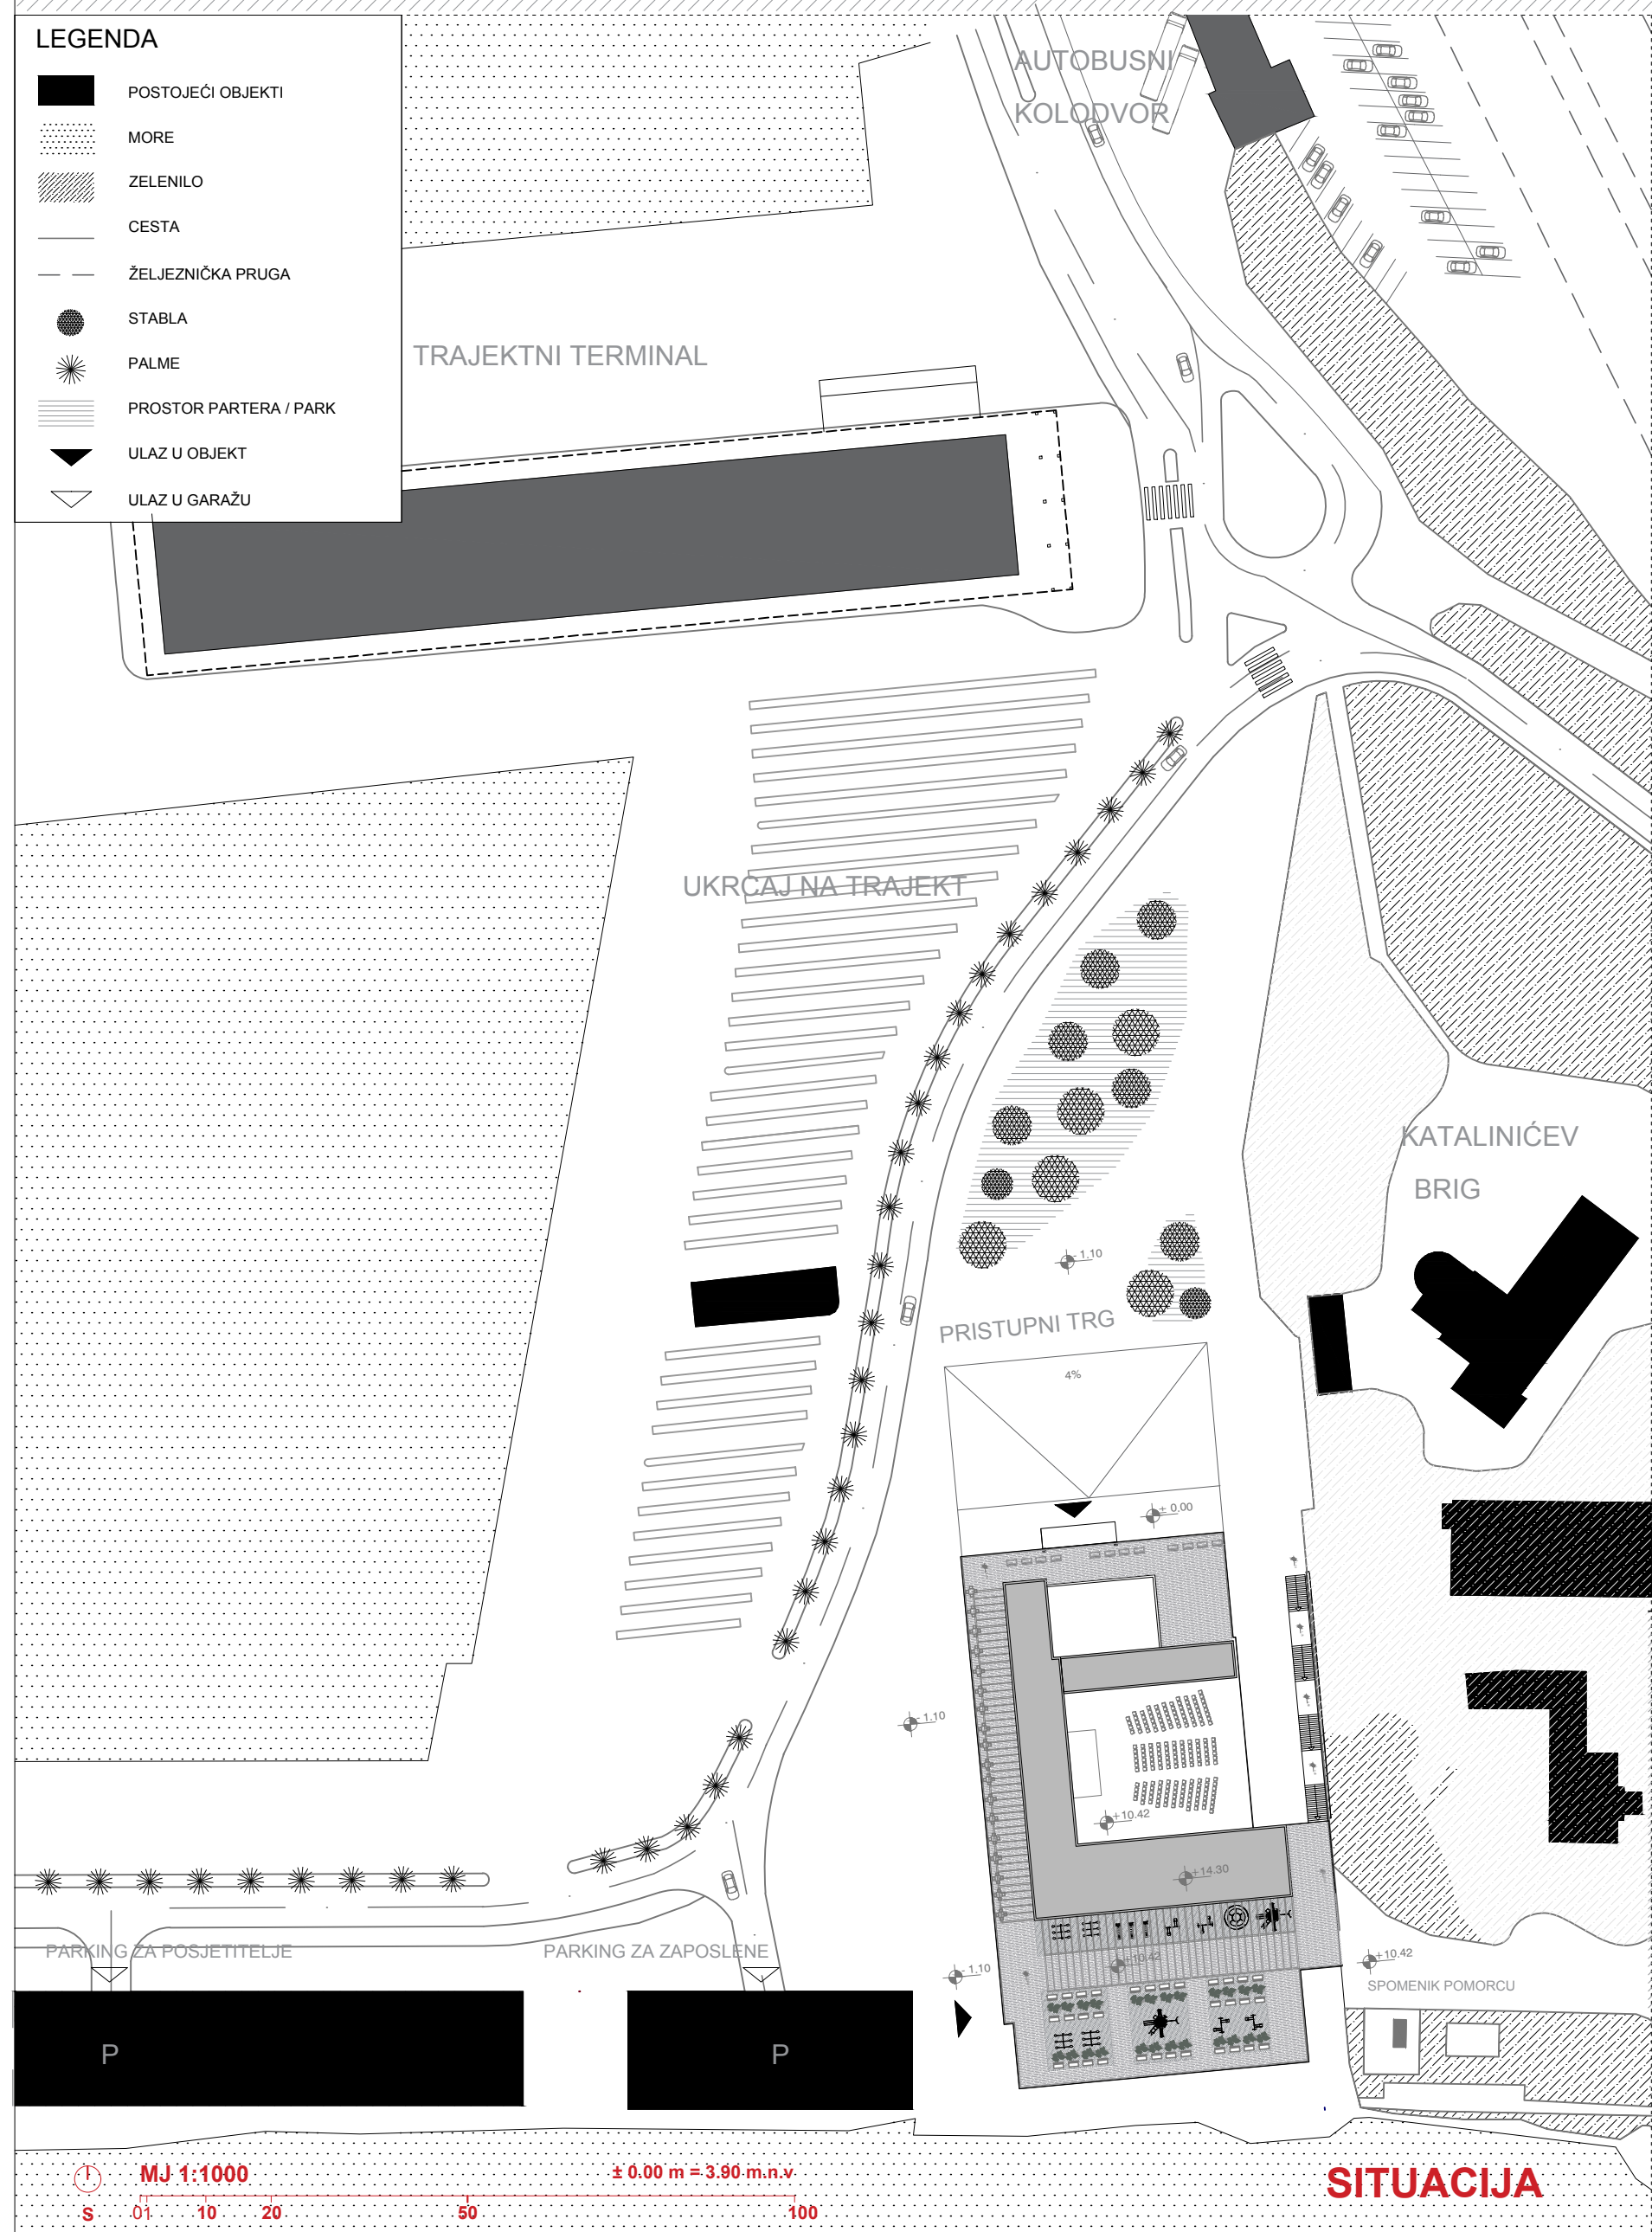


MARINA BOTIĆ
REVITALIZACIJA ZGRADE "DALMACIJAVINO"
AK.GOD. 2015 / 2016
MENTOR: doc. NIKOLA POPIĆ
KOMENTOR: doc. dr. sc. MARJAN SIKORA

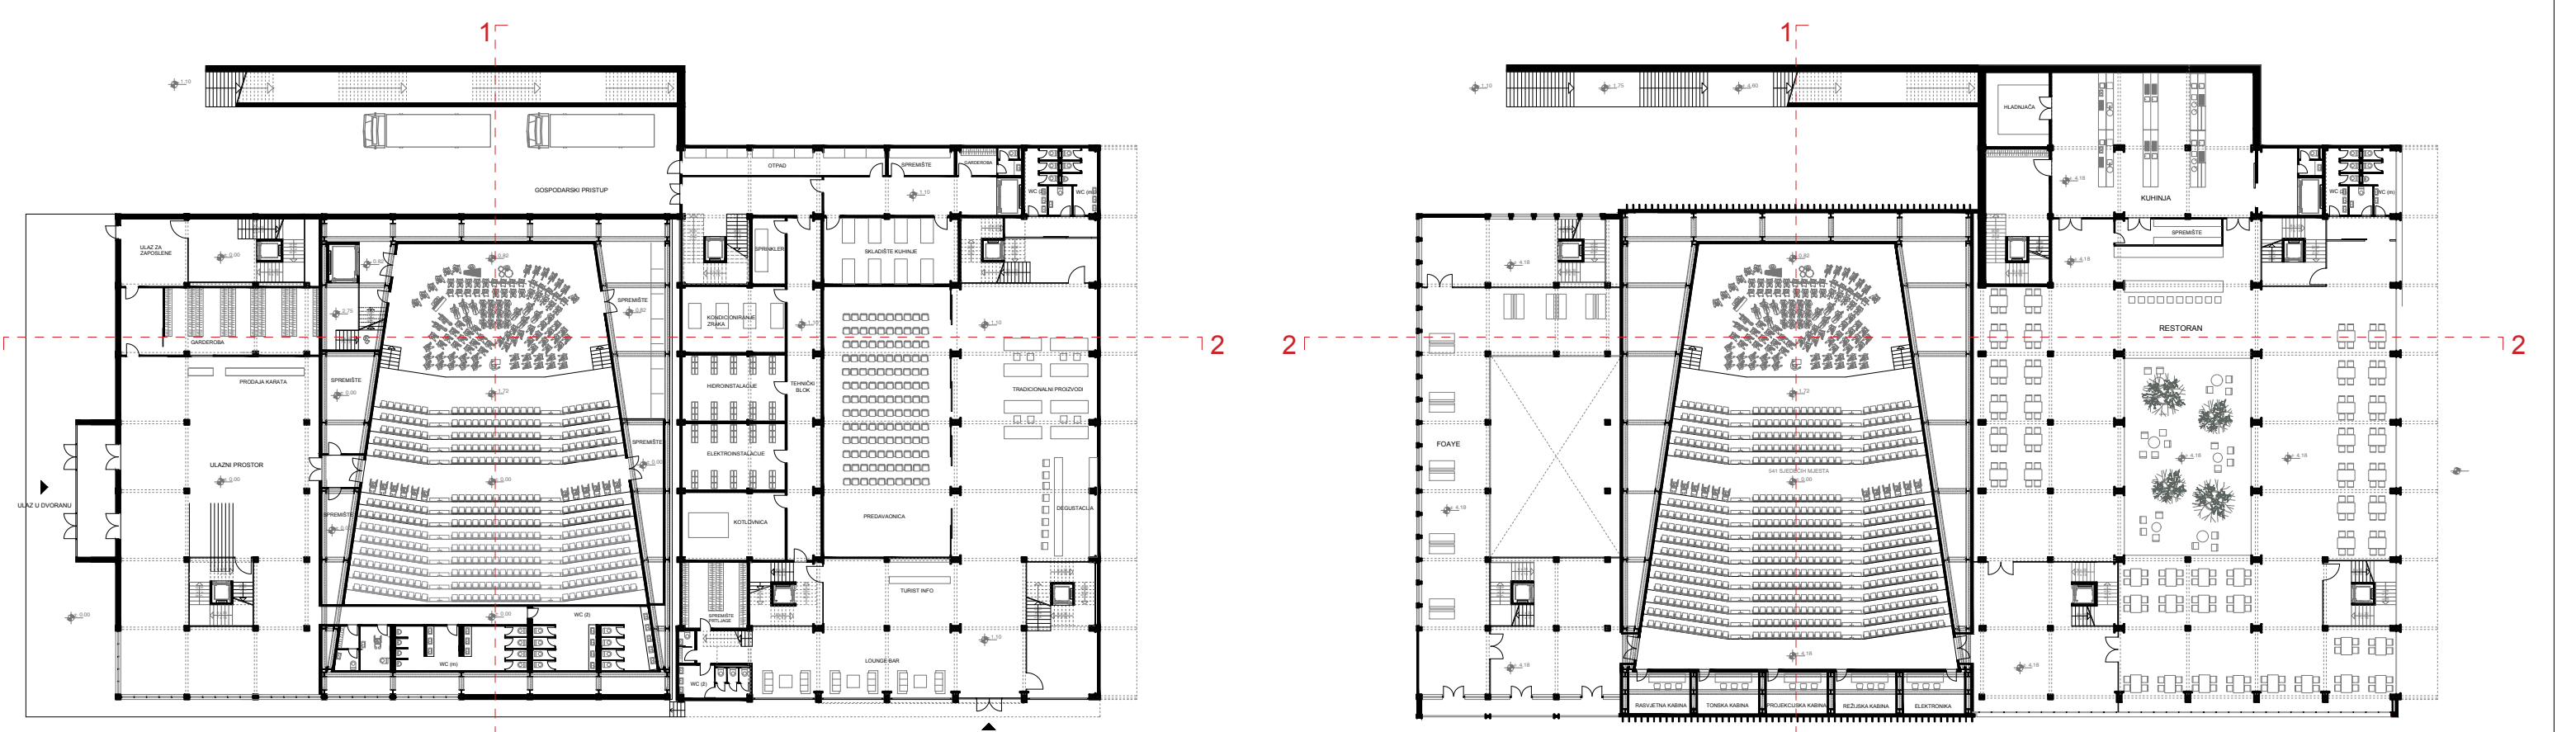

PRIZEMLJE ±0.00

1.KAT +4.18

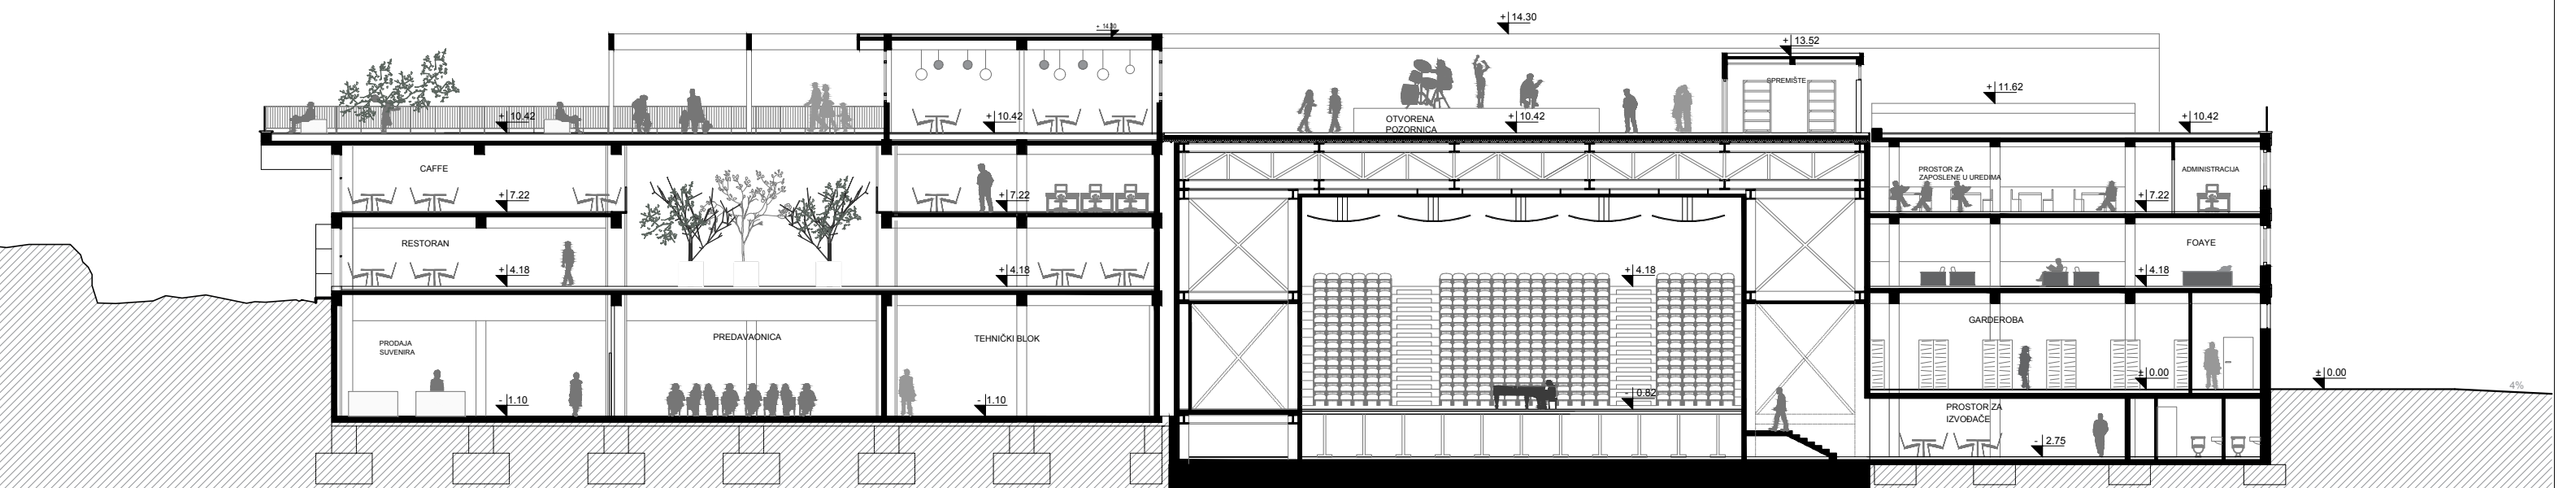

PRESJEK 2 - 2

Dragulj hrvatske moderne, danas u derutnom stanju. Prenamjena u multifunkcionalnu dvoranu bi kulturno oplemenila grad, dok koegzistencija s drugim sadržajima bi omogućila financijsku neovisnost same građevine. Također, s obzirom na poglavito korištenje u večernjim satima, javlja se potreba za dodatnim programom koji bi tu zgradu aktivirao tokom cijelog dana. Dodatni sadržaji su stoga ugostiteljskog karaktera na katovima, prizemlje ima aktivnosti za turiste a krovna terasa sada postaje gradski prostor spajanjem Katalinića briga sa gradskom lukom u vidu nove šetnice kroz zgradu.

