

# Obnova i razvoj modernističkog stambenog naselja Park

---

**Božić-Kudrić, Antonio**

## Supplement / Prilog

Publication year / Godina izdavanja: **2023**

Permanent link / Trajna poveznica: <https://um.nsk.hr/um:nbn:hr:123:471320>







Rights / Prava: [In copyright](#)/[Zaštićeno autorskim pravom](#).

Download date / Datum preuzimanja: **2025-02-01**




Repository / Repozitorij:

[FCEAG Repository - Repository of the Faculty of Civil Engineering, Architecture and Geodesy, University of Split](#)

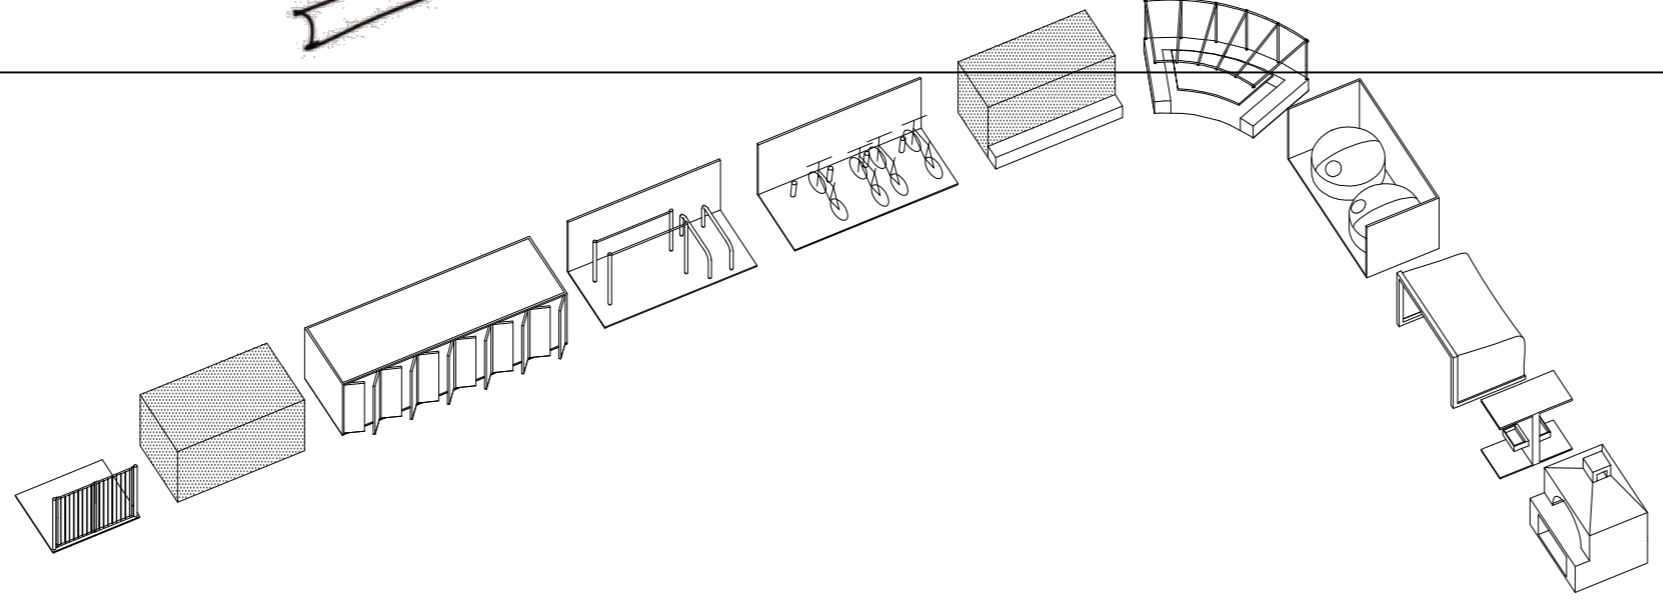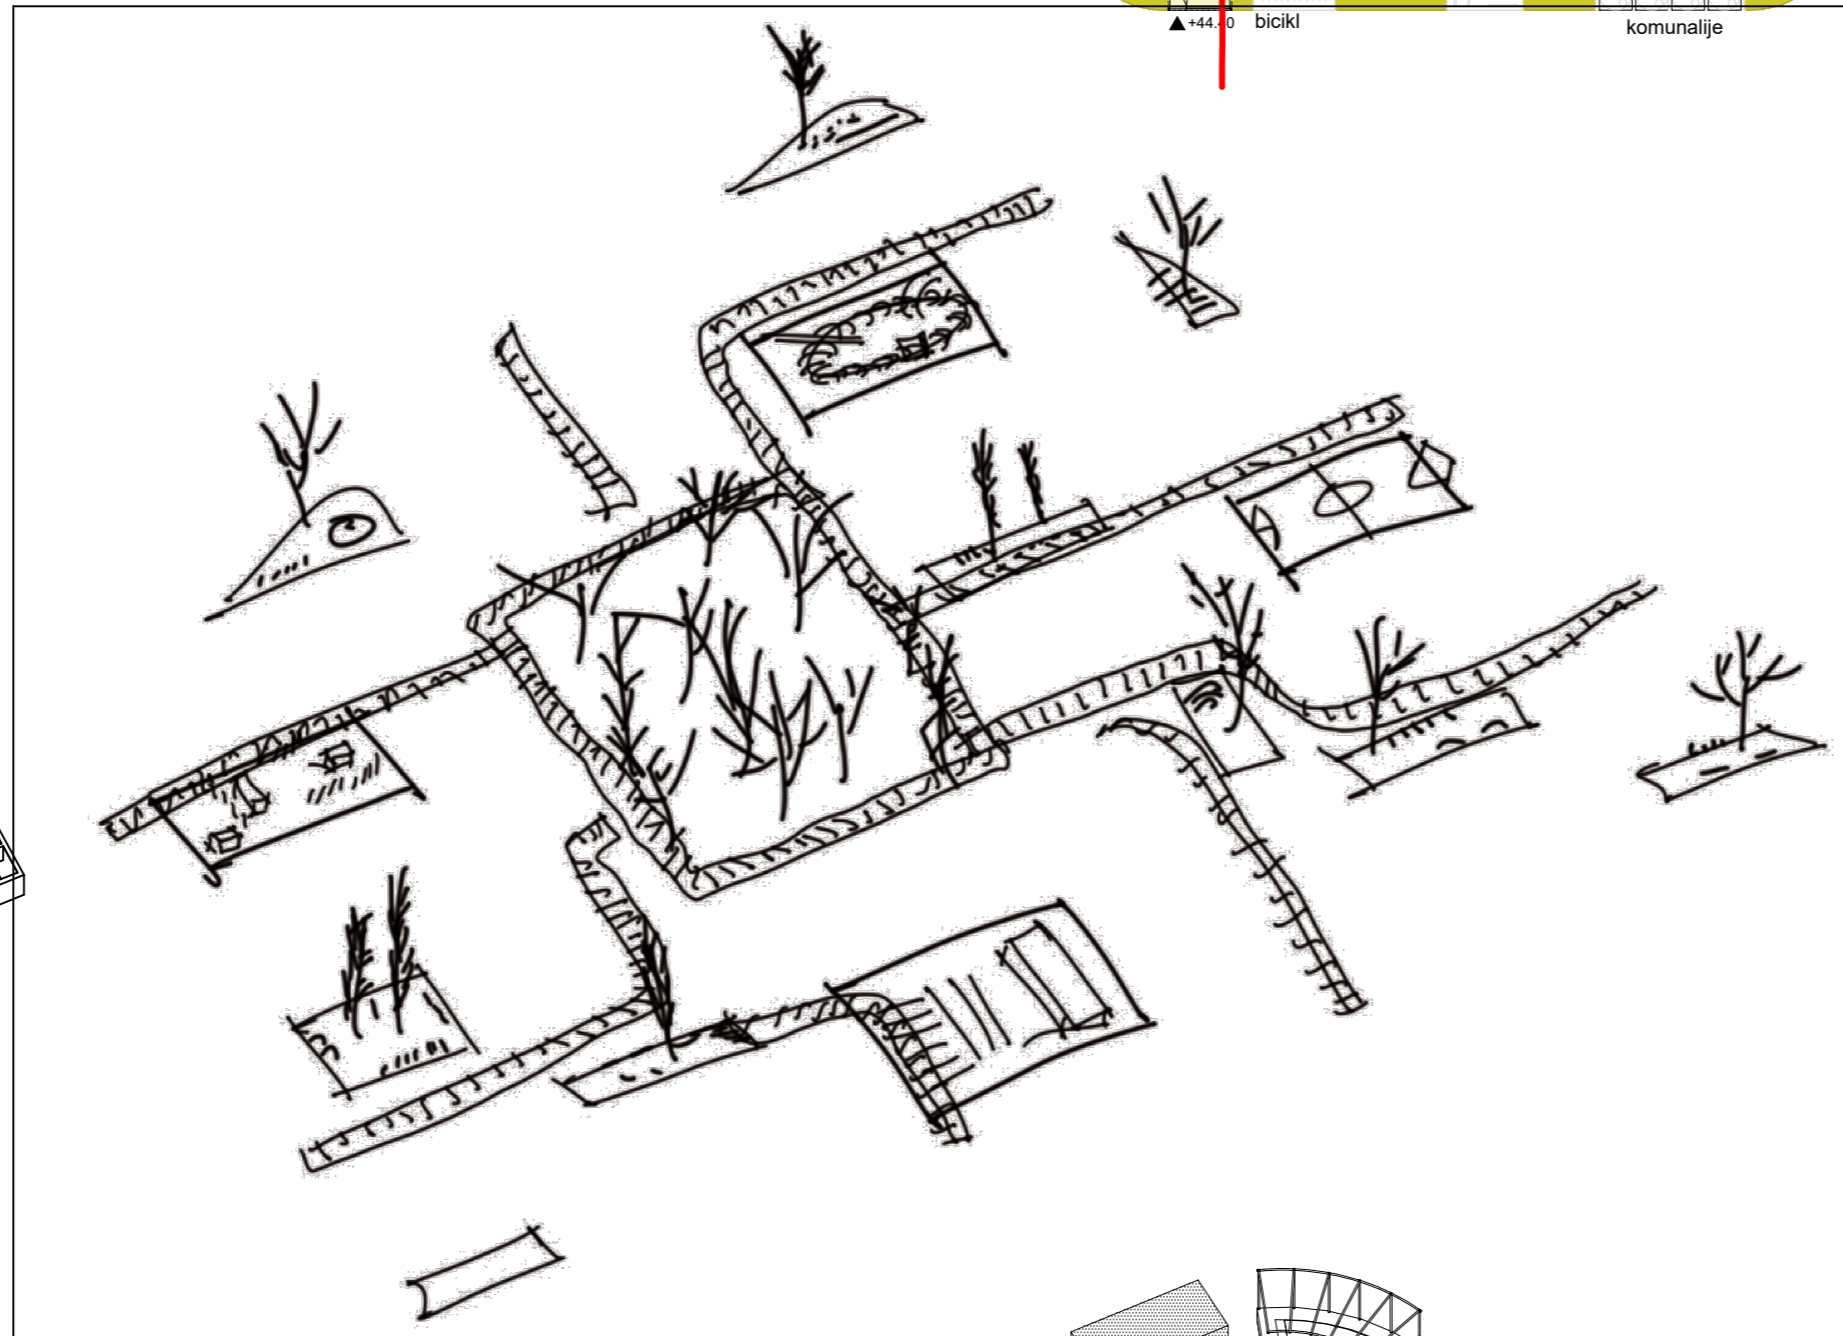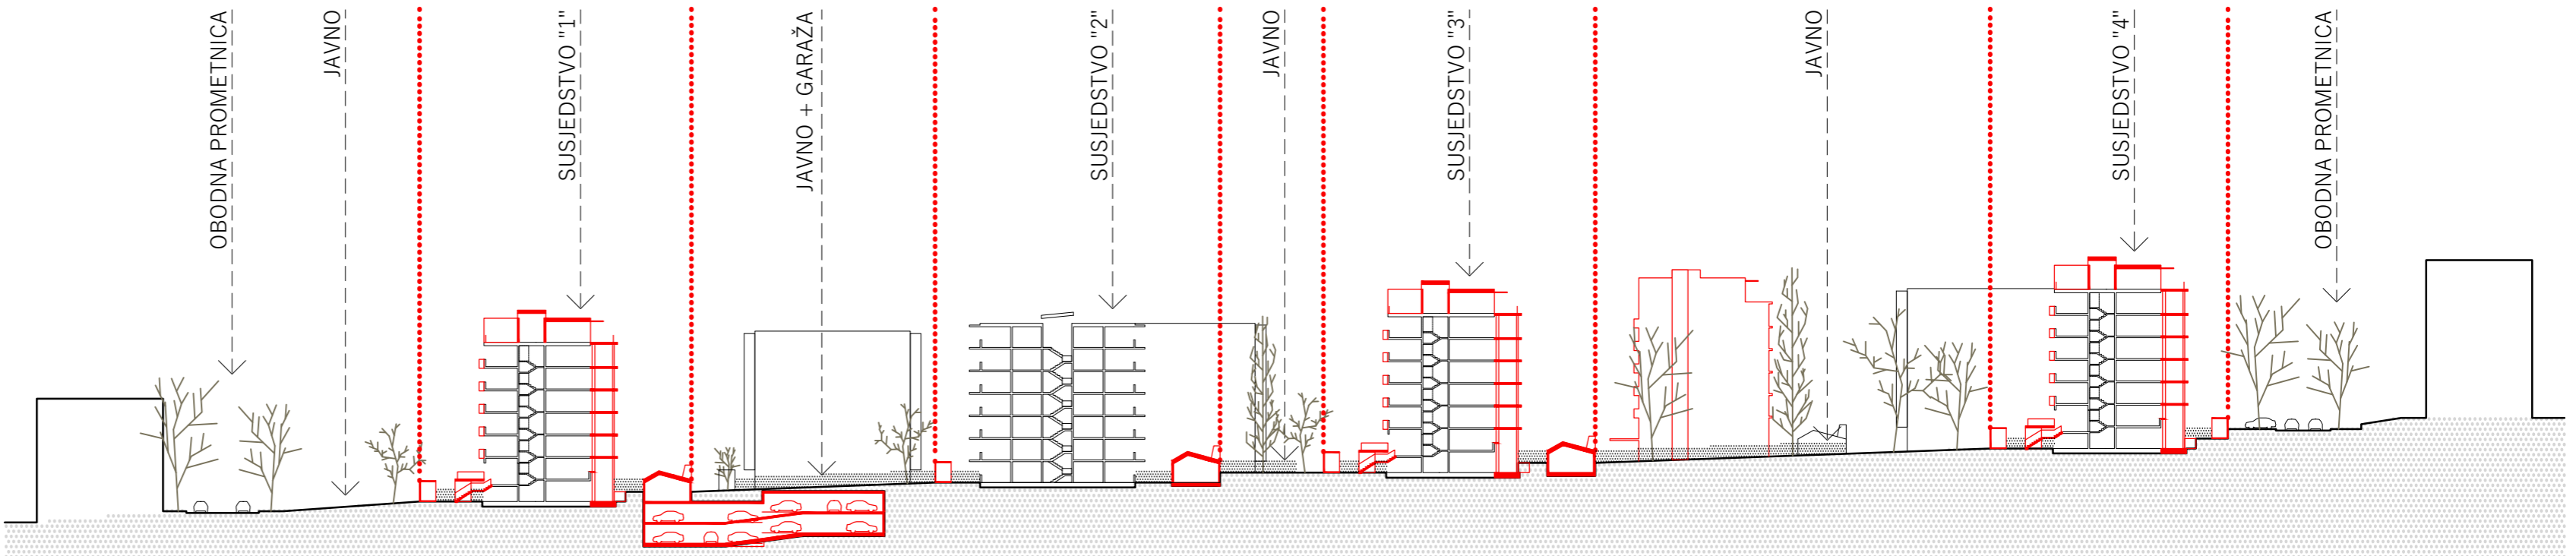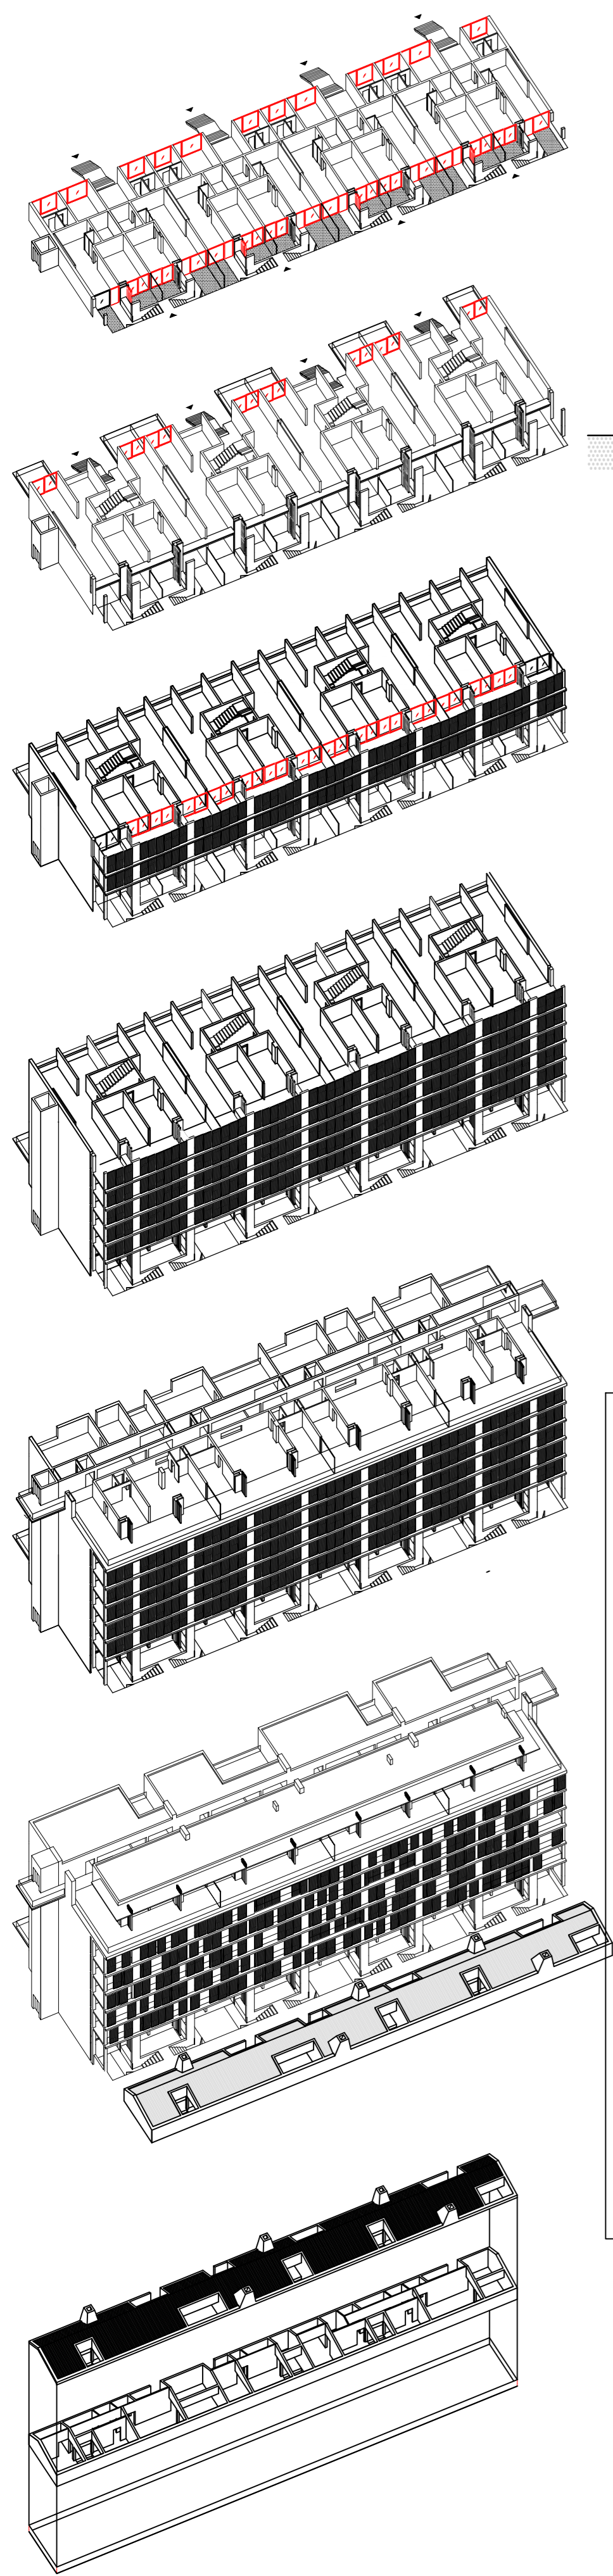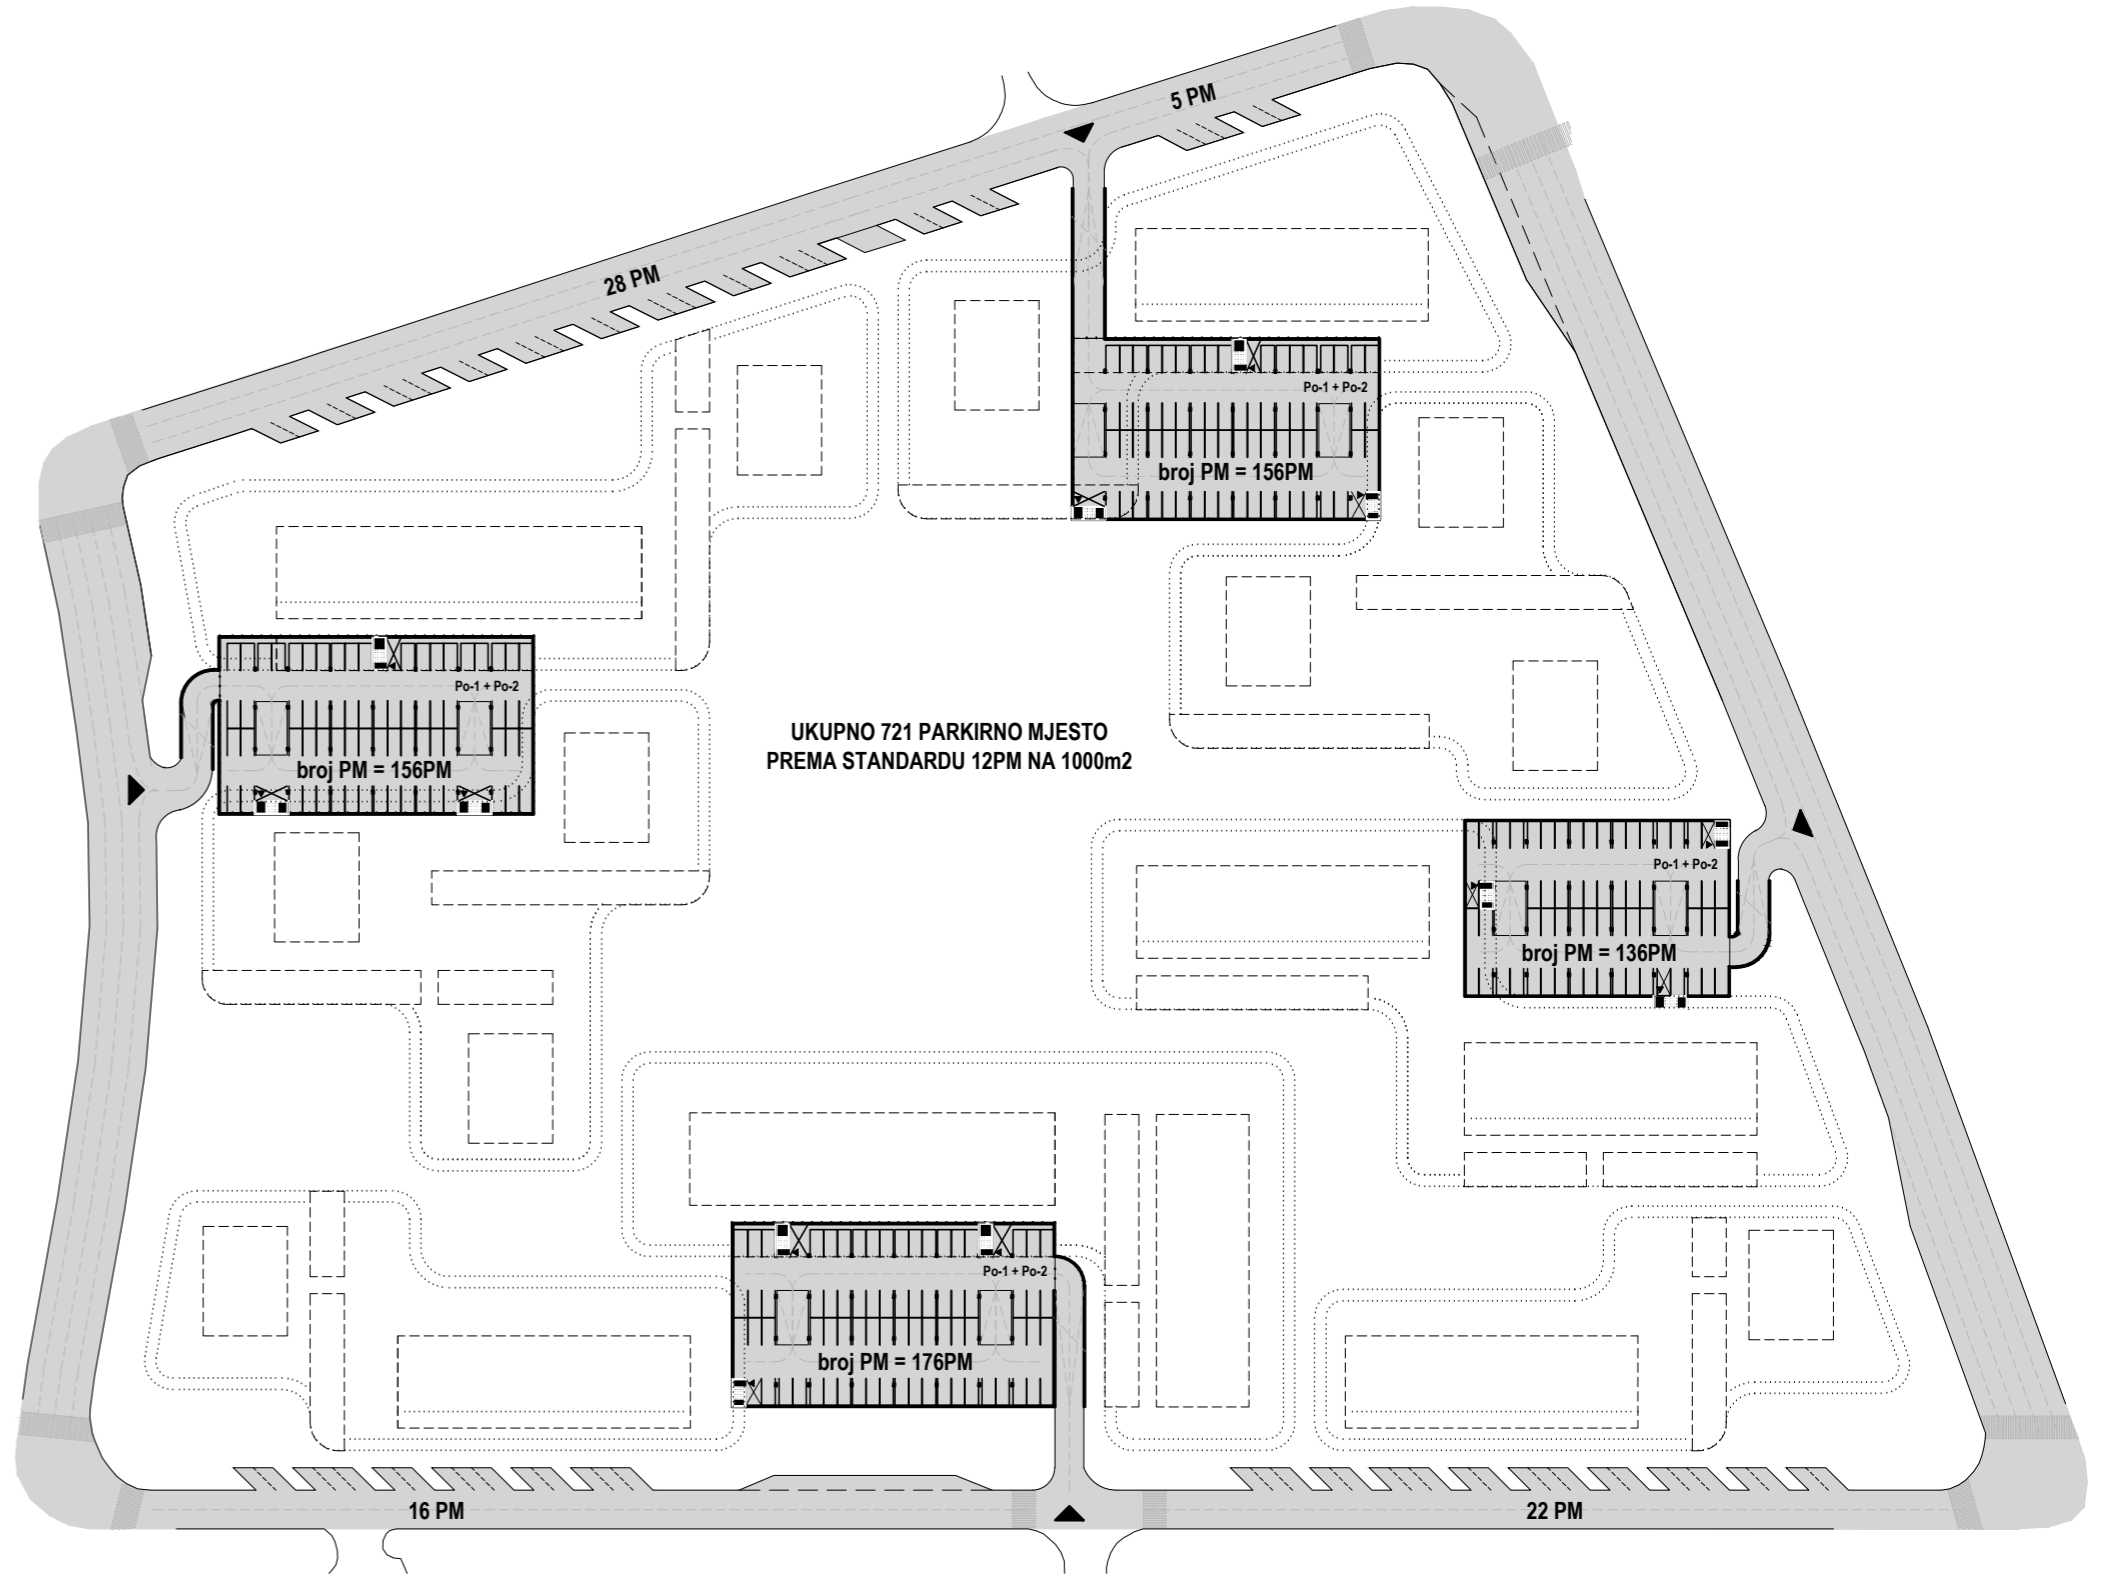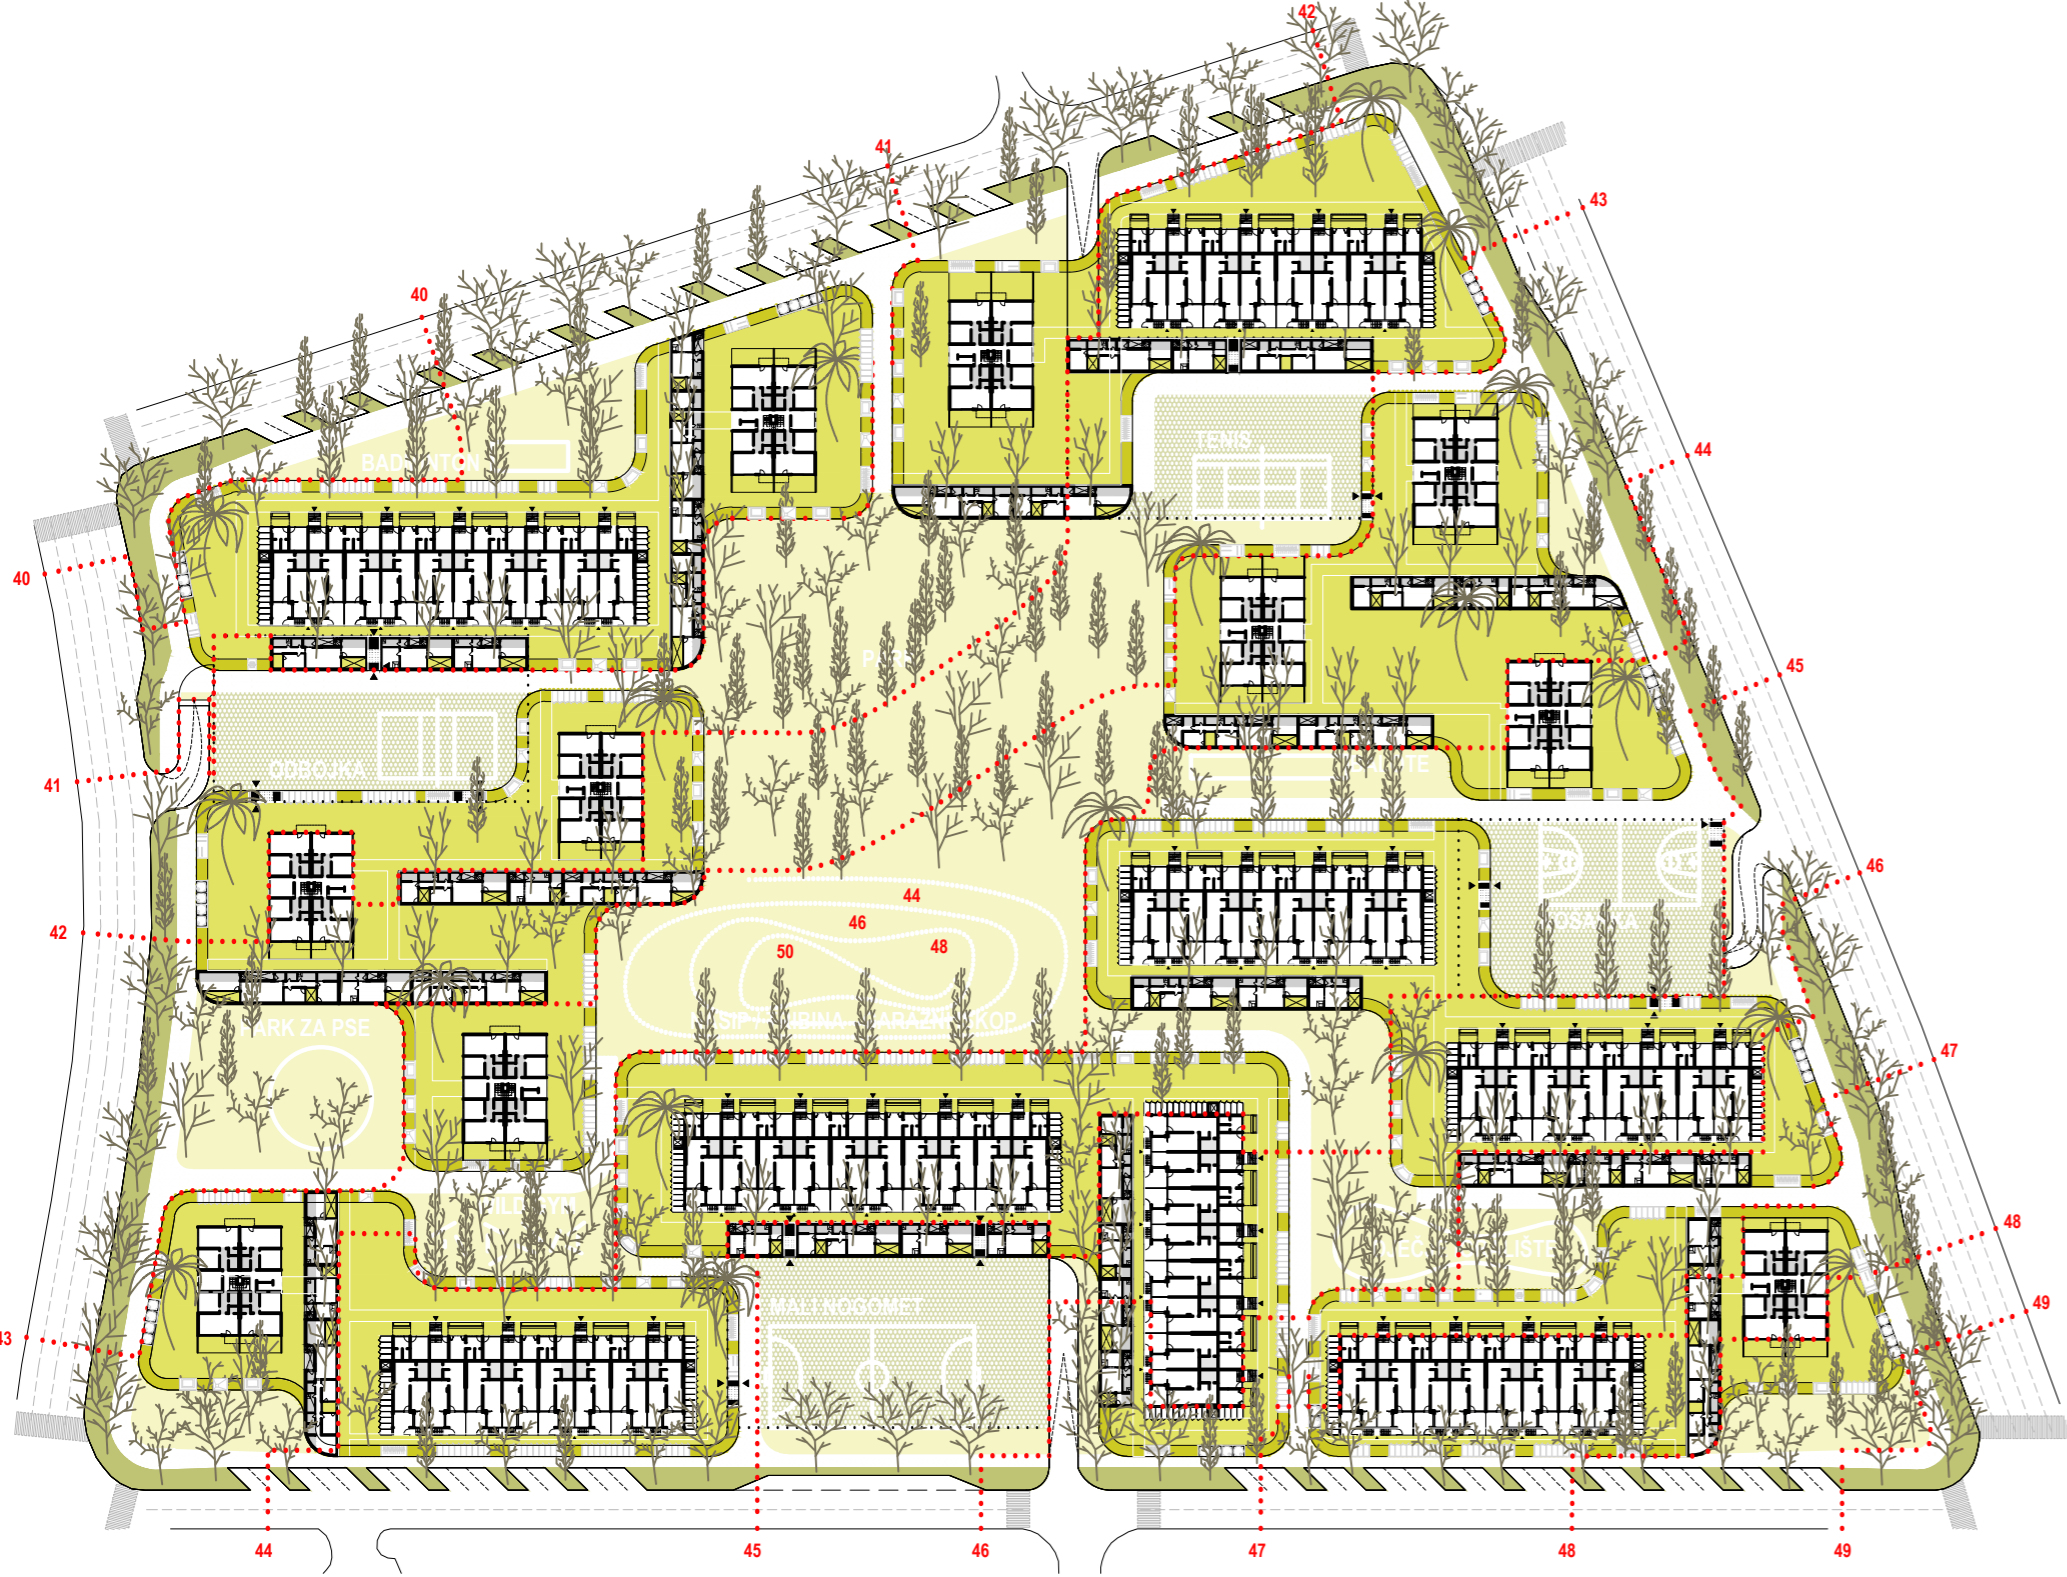


■ NOVA STAMBENA IZGRADNJA NA PERIFERJI  
■ NOVA STAMBENA IZGRADNJA UNUTAR OBILAZNICE  
■ PROJEKTI OBUHVAT  
■ PROSTOR S POTENCIJALOM DENSIFIKACIJE  
■ PERCEPCIJA RUBA GRADA  
■ SPLITSKI PRSTEN

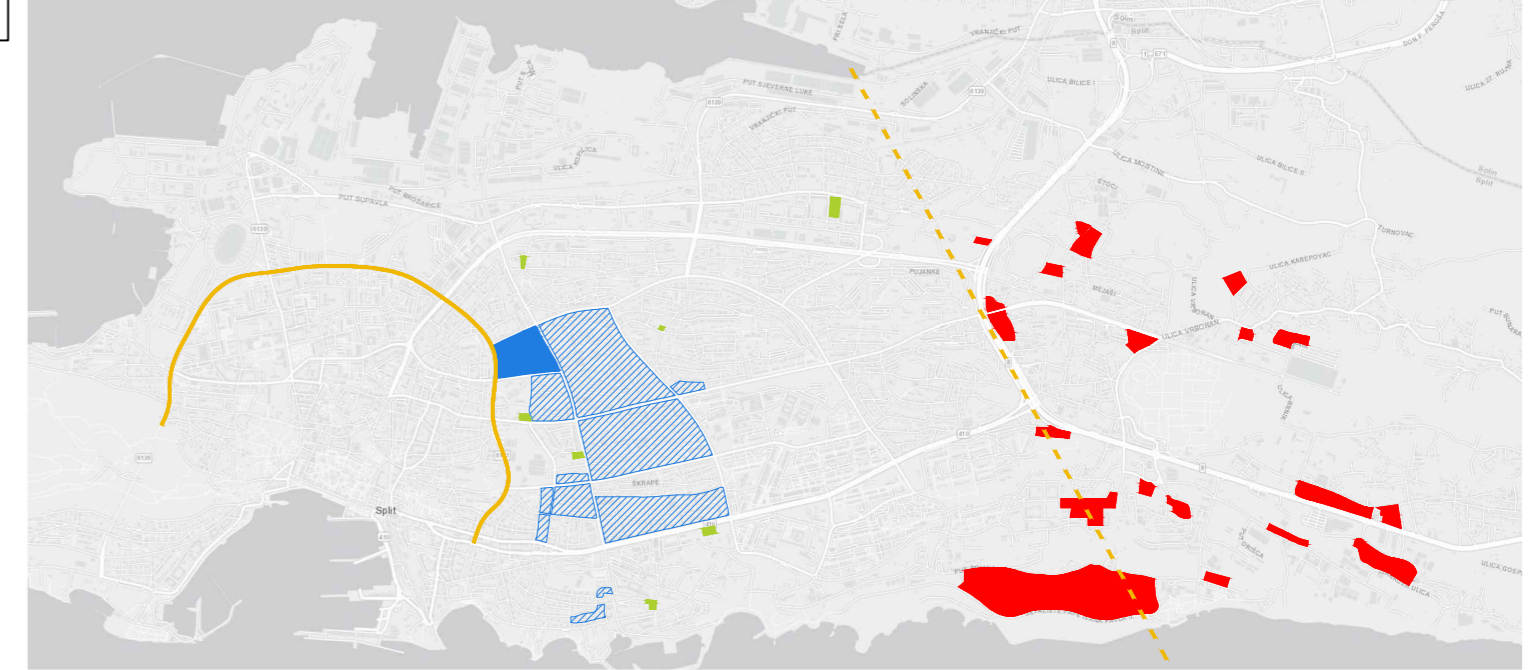

SVEUČILIŠTE U SPLITU  
**FAKULTET GRAĐEVINARSTVA,  
 ARHITEKTURE I GEODEZIJE**

**AUTOR: ANTONIO BOŽIĆ KUDRIĆ**  
**MENTOR: PROF. ART. HRVOJE NJIRIĆ**  
**KOMENTOR: DOC. DR. SC. MAROJE MRDULJAŠ**  
**KONZULTANT ZA KONSTRUKCIJU: DR. SC. IVAN BALIĆ**

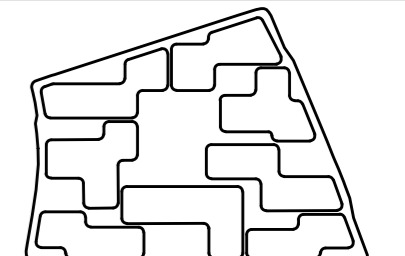

# OBNOVA I RAZVOJ MODERNISTIČKOG STAMBENOG NASELJA PARK