

# Obnova i razvoj modernističkog stambenog naselja Park

---

**Božić-Kudrić, Antonio**

## Supplement / Prilog

Publication year / Godina izdavanja: **2023**

Permanent link / Trajna poveznica: <https://um.nsk.hr/um:nbn:hr:123:471320>






Rights / Prava: [In copyright](#)/[Zaštićeno autorskim pravom](#).

Download date / Datum preuzimanja: **2024-12-20**




Repository / Repozitorij:

[FCEAG Repository - Repository of the Faculty of Civil Engineering, Architecture and Geodesy, University of Split](#)

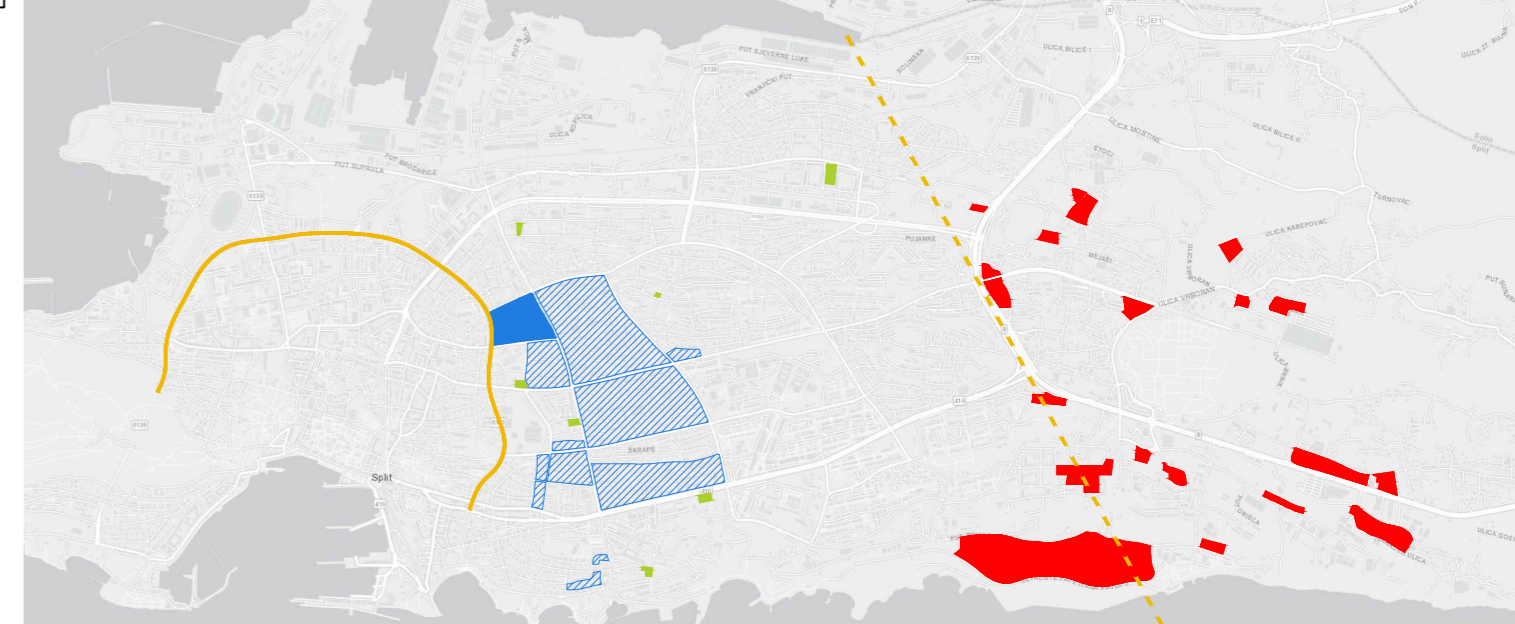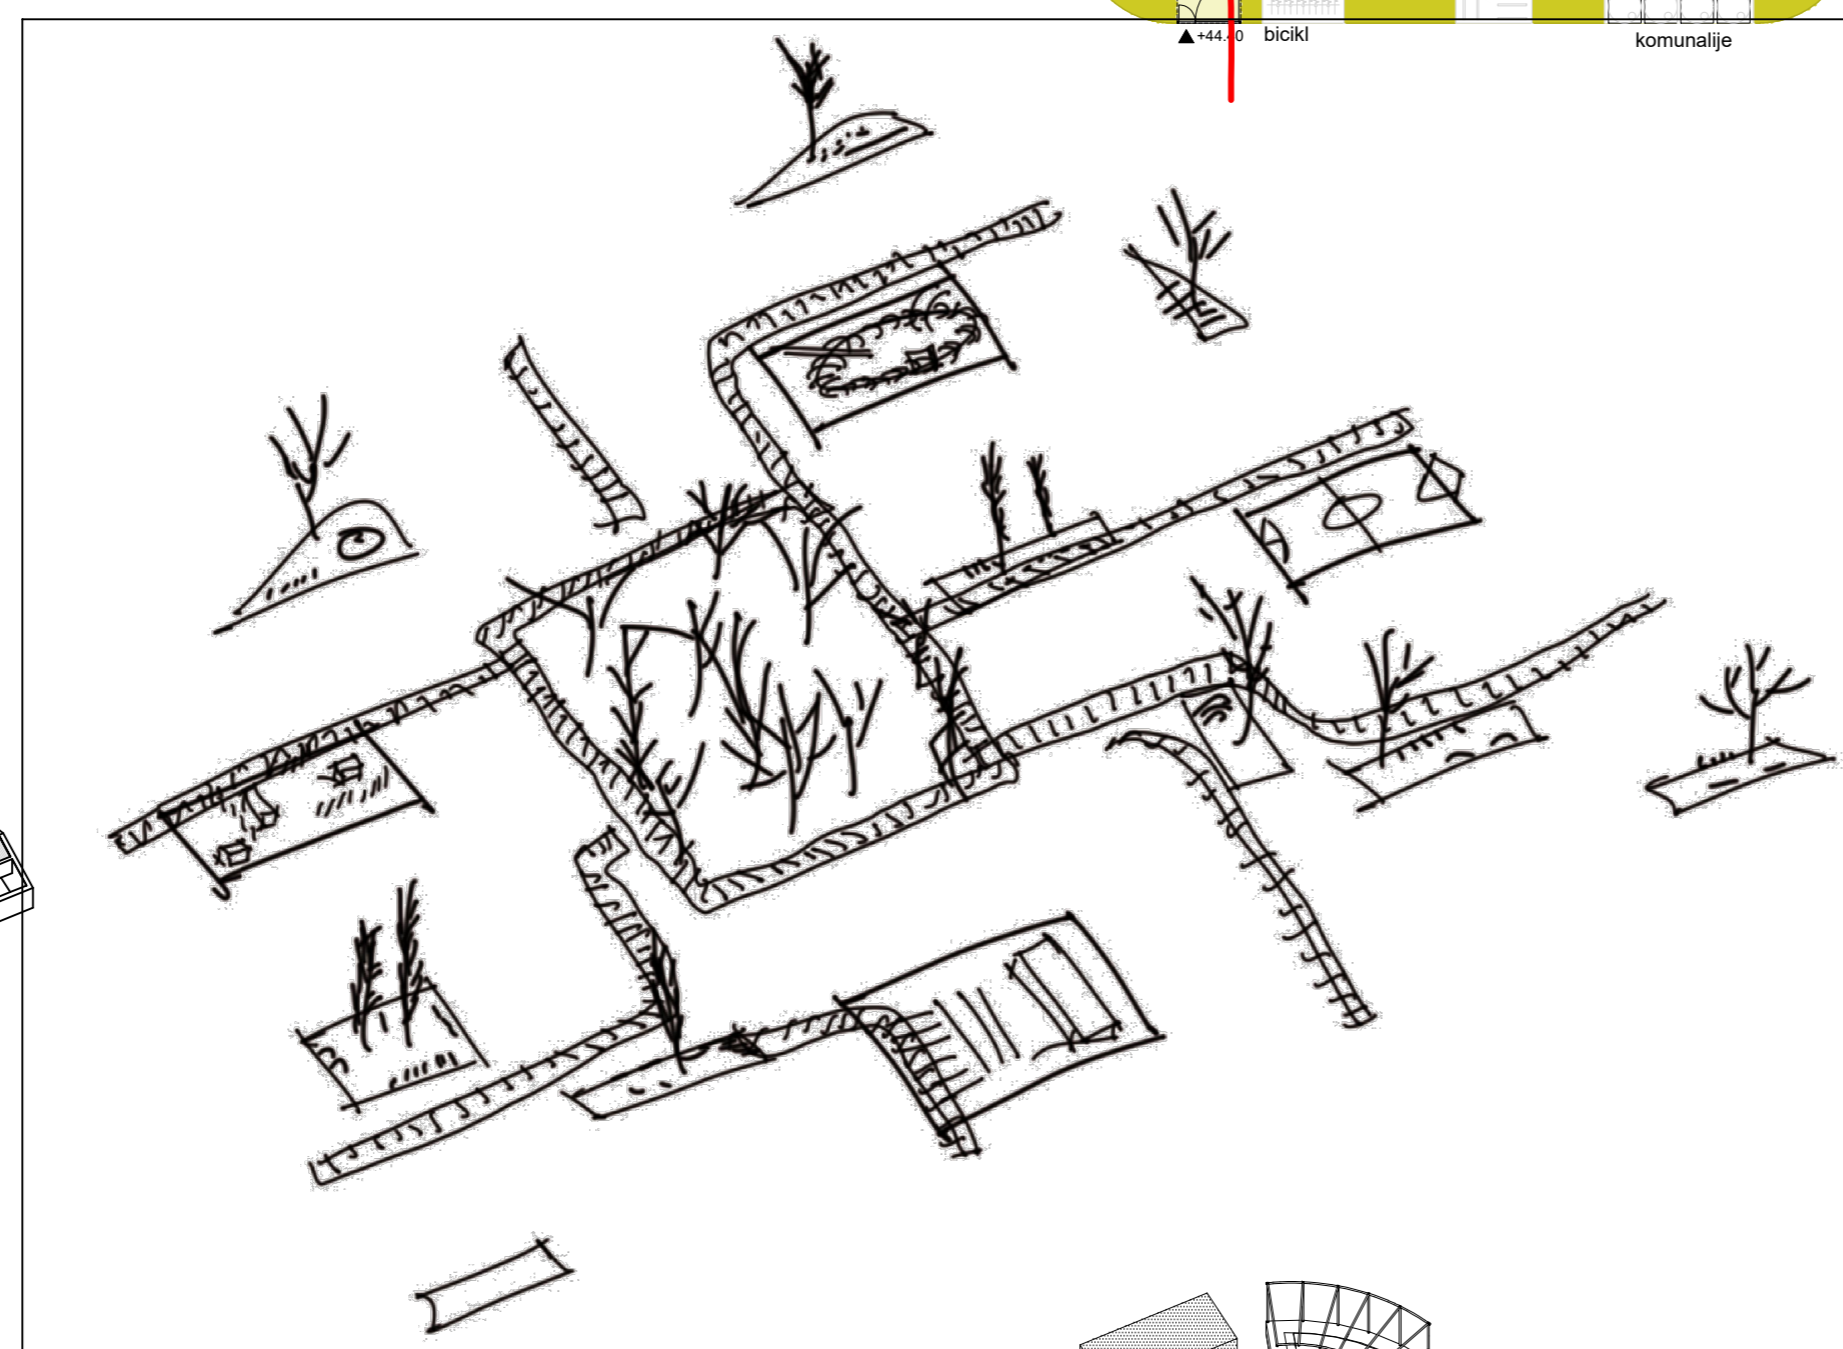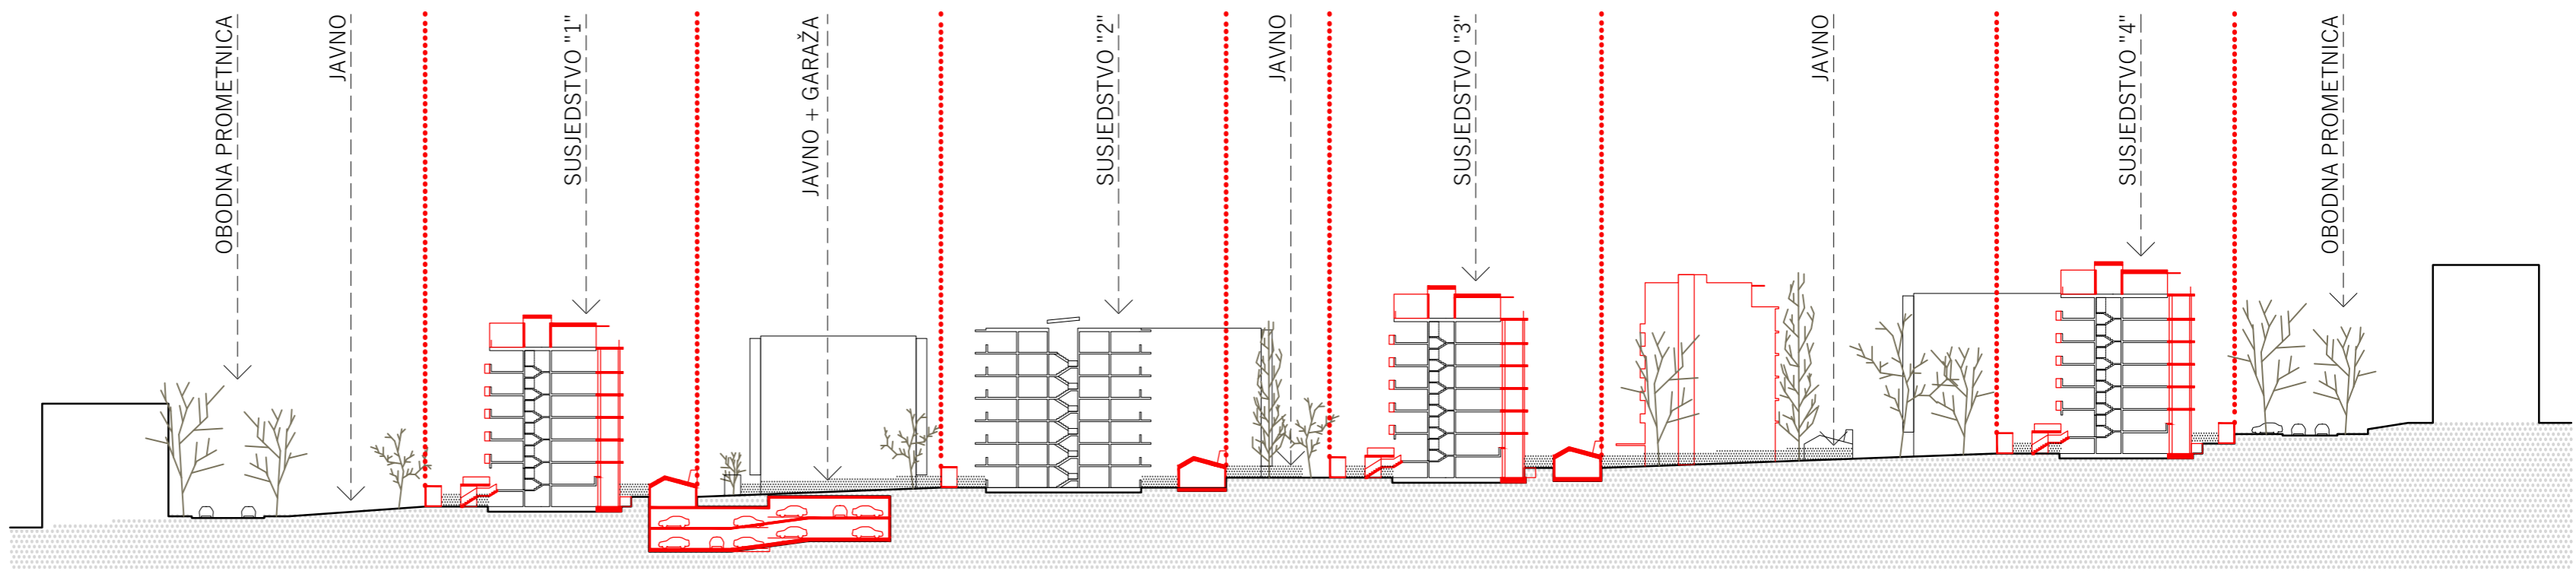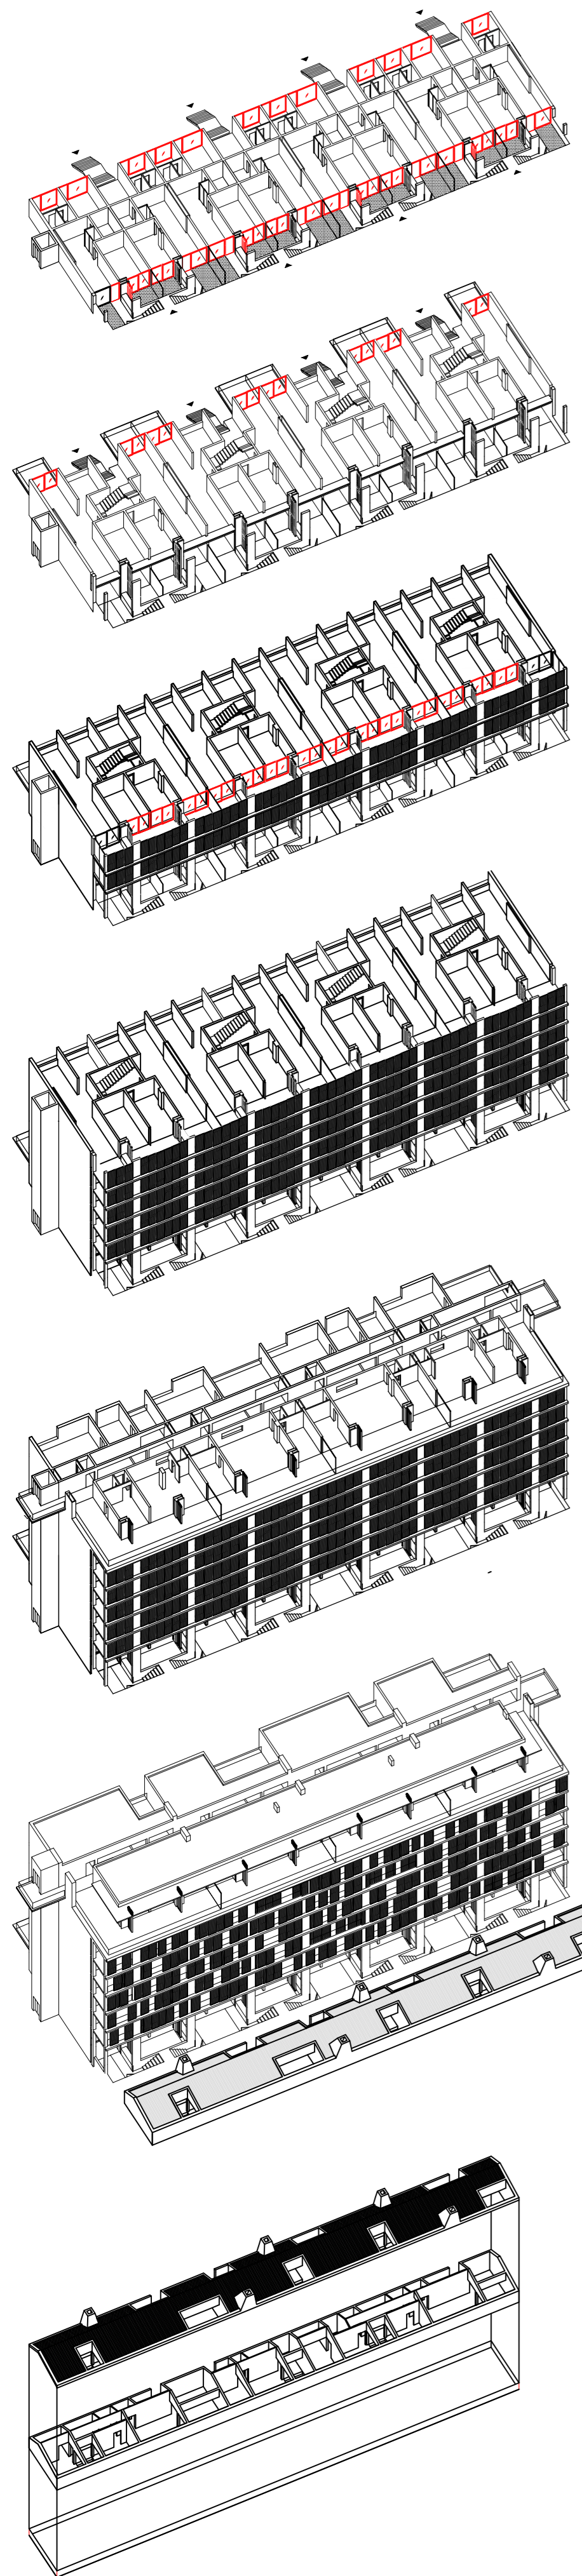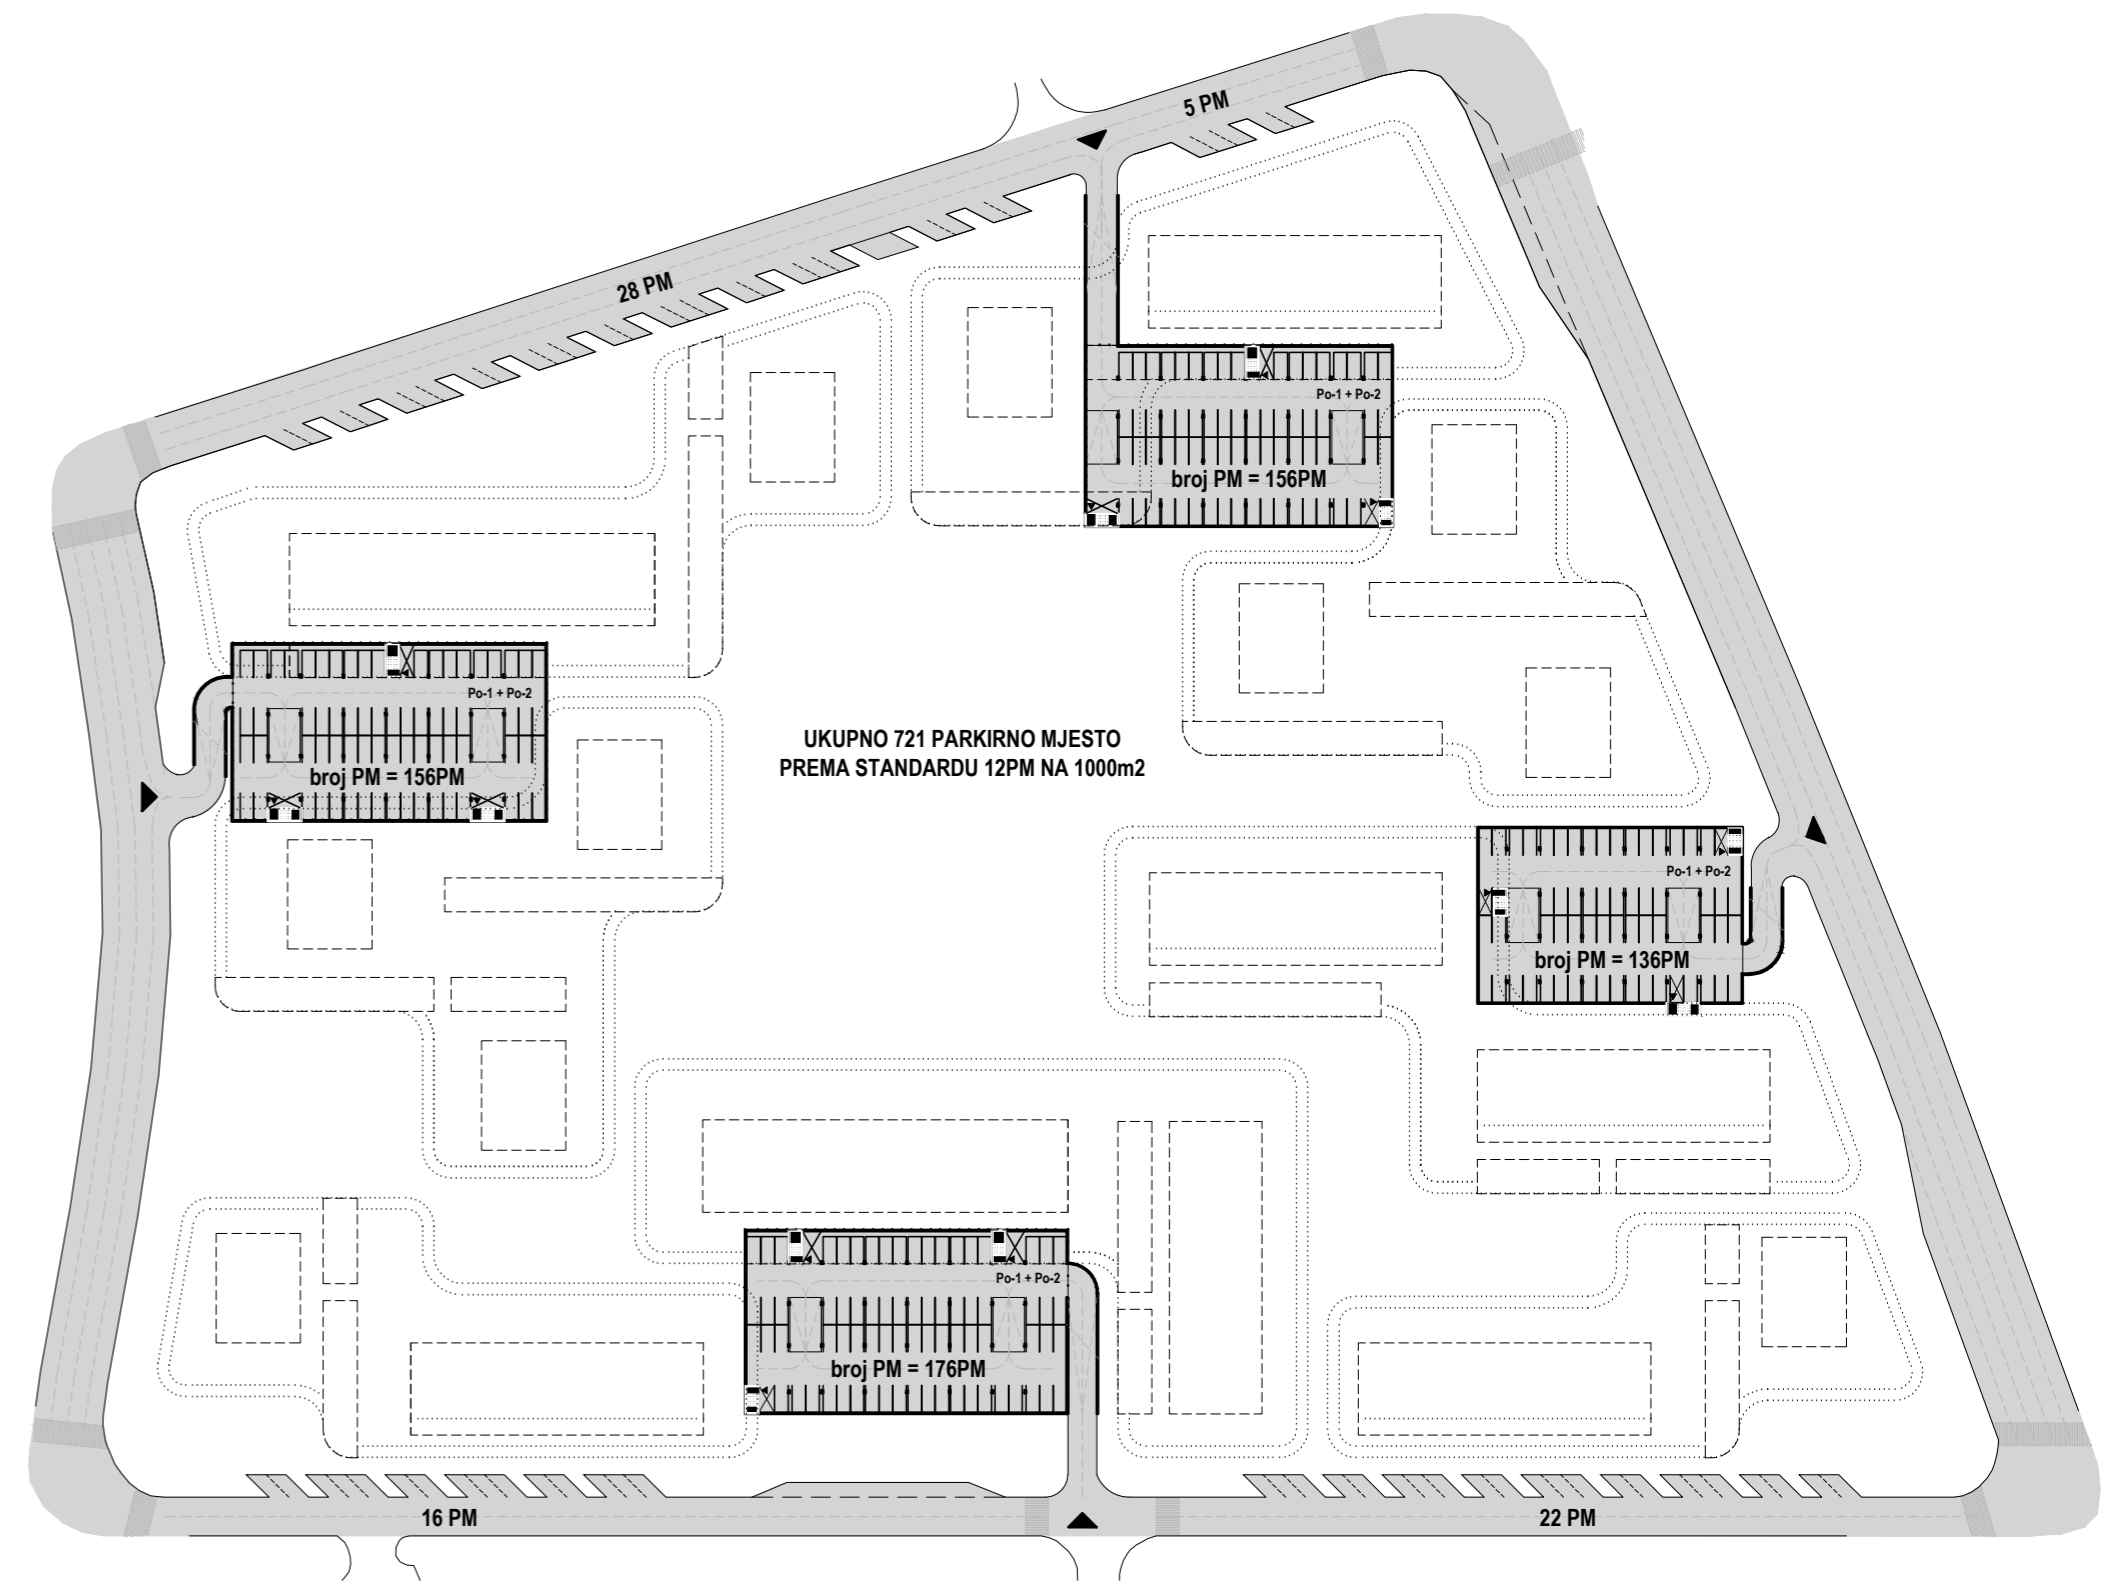

SVEUČILIŠTE U SPLITU  
FAKULTET GRAĐEVINARSTVA,  
ARHITEKTURE I GEODEZIJE

AUTOR: ANTONIO BOŽIĆ KUDRIĆ  
MENTOR: PROF.ART. HRVOJE NJIRIĆ  
KOMENTOR: DOC.DR.SC. MAROJE MRDULJAŠ  
KONZULTANT ZA KONSTRUKCIJU: DR.SC. IVAN BALIĆ

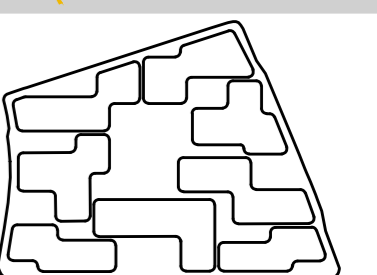

OBNOVA I RAZVOJ MODERNISTIČKOG STAMBENOG NASELJA PARK