

Tempelhof / Hinterhof

Kolak, Iva

Supplement / Prilog

Publication year / Godina izdavanja: **2015**

Permanent link / Trajna poveznica: <https://urn.nsk.hr/urn:nbn:hr:123:674630>

Rights / Prava: [In copyright](#)/[Zaštićeno autorskim pravom.](#)

Download date / Datum preuzimanja: **2025-03-04**




Repository / Repozitorij:

[FCEAG Repository - Repository of the Faculty of Civil Engineering, Architecture and Geodesy, University of Split](#)



UNIVERSITY OF SPLIT


DIGITALNI AKADEMSKI ARHIVI I REPOZITORIJI

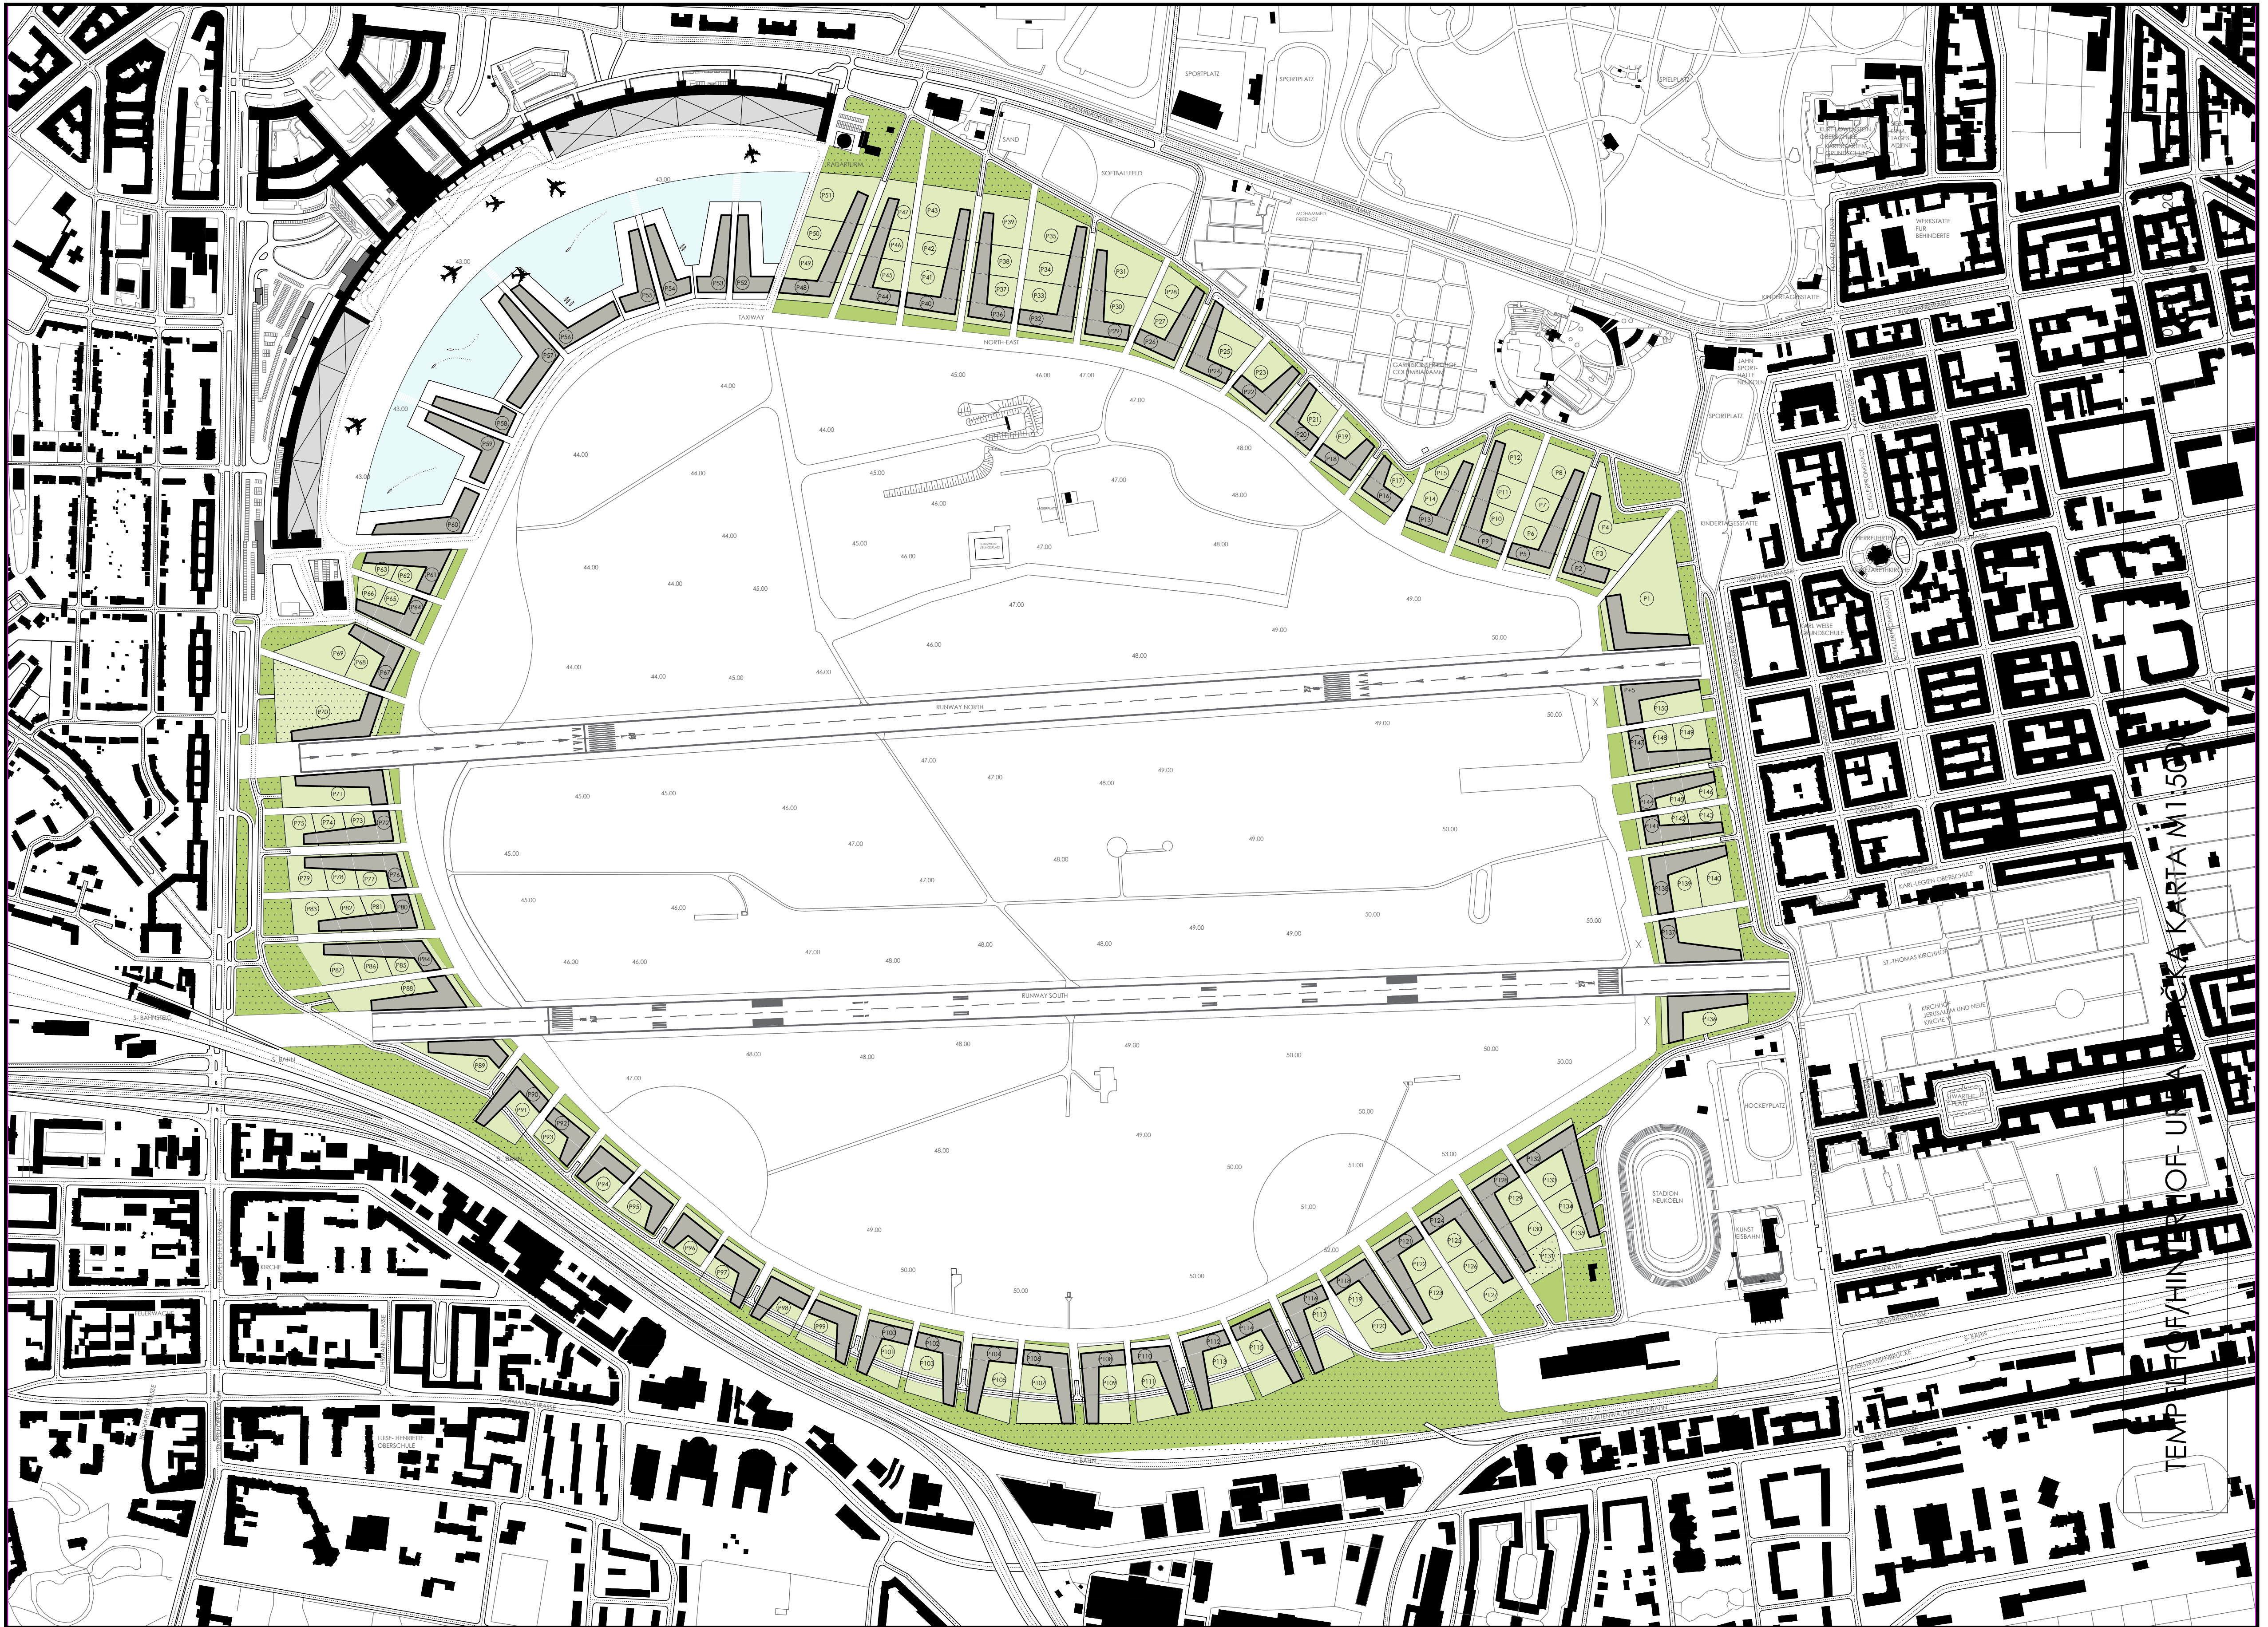

IME I PREZIME

NASLOV DIPLOMSKOG RADA

AKADEMSKA GODINA

MENTOR

KOMENTOR

IVA KOLAK


TEMPELHOF/ HINTERHOF

2014 / 2015


prof. NENO KEZIĆ, dipl. ing. arh.

dr. sc. ANA ŠVERKO, dipl. ing. arh.


Usred prostranstva sive tvari koja čini *urbani sprawl*, južno od centra, nalazi se velika zelena pustinja: bivši aerodrom Tempelhof. Tempelhof izgleda kao anomalija, ili maligni rast- 400 hektara izgubljenog urbanog prostora, smrtna opasnost za funkcionalan grad. To je prostor bez svrhe- bez materijalne vrijednosti. *Re-development* će nastojati apsorbirati cijeli Tempelhof u urbano tkivo- otopiti abnormalni rast- pitanje je postoji li rub grada- granica na kojoj urbano tkivo komunicira s poljem?

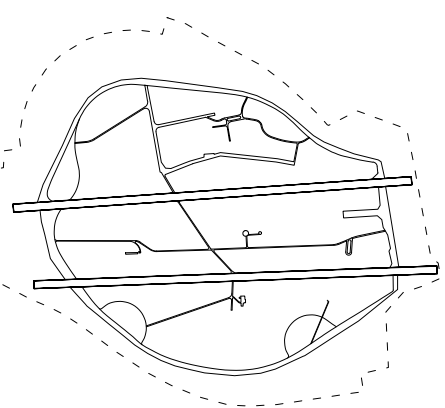


*1. Prazno polje

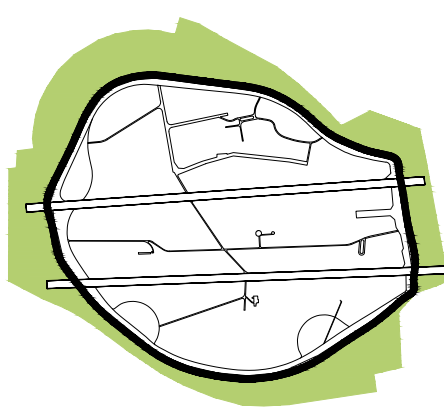

*2. Definiranje ruba

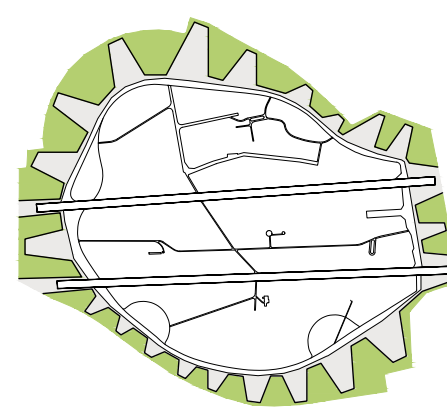

*3. Polupropusna membrana

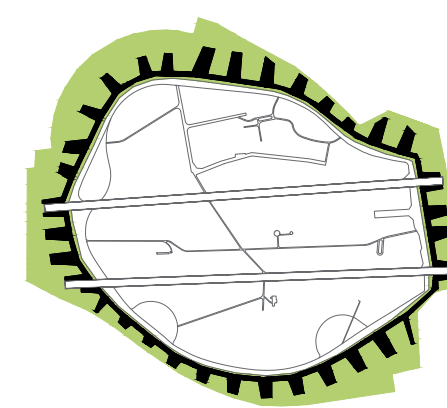

*4. Obrnuti blok

