

# Tempelhof / Hinterhof

---

**Kolak, Iva**

**Supplement / Prilog**

*Publication year / Godina izdavanja:* **2015**

*Permanent link / Trajna poveznica:* <https://urn.nsk.hr/urn:nbn:hr:123:674630>

*Rights / Prava:* [In copyright](#)/[Zaštićeno autorskim pravom.](#)


*Download date / Datum preuzimanja:* **2025-03-04**



*Repository / Repozitorij:*

[FCEAG Repository - Repository of the Faculty of Civil Engineering, Architecture and Geodesy, University of Split](#)



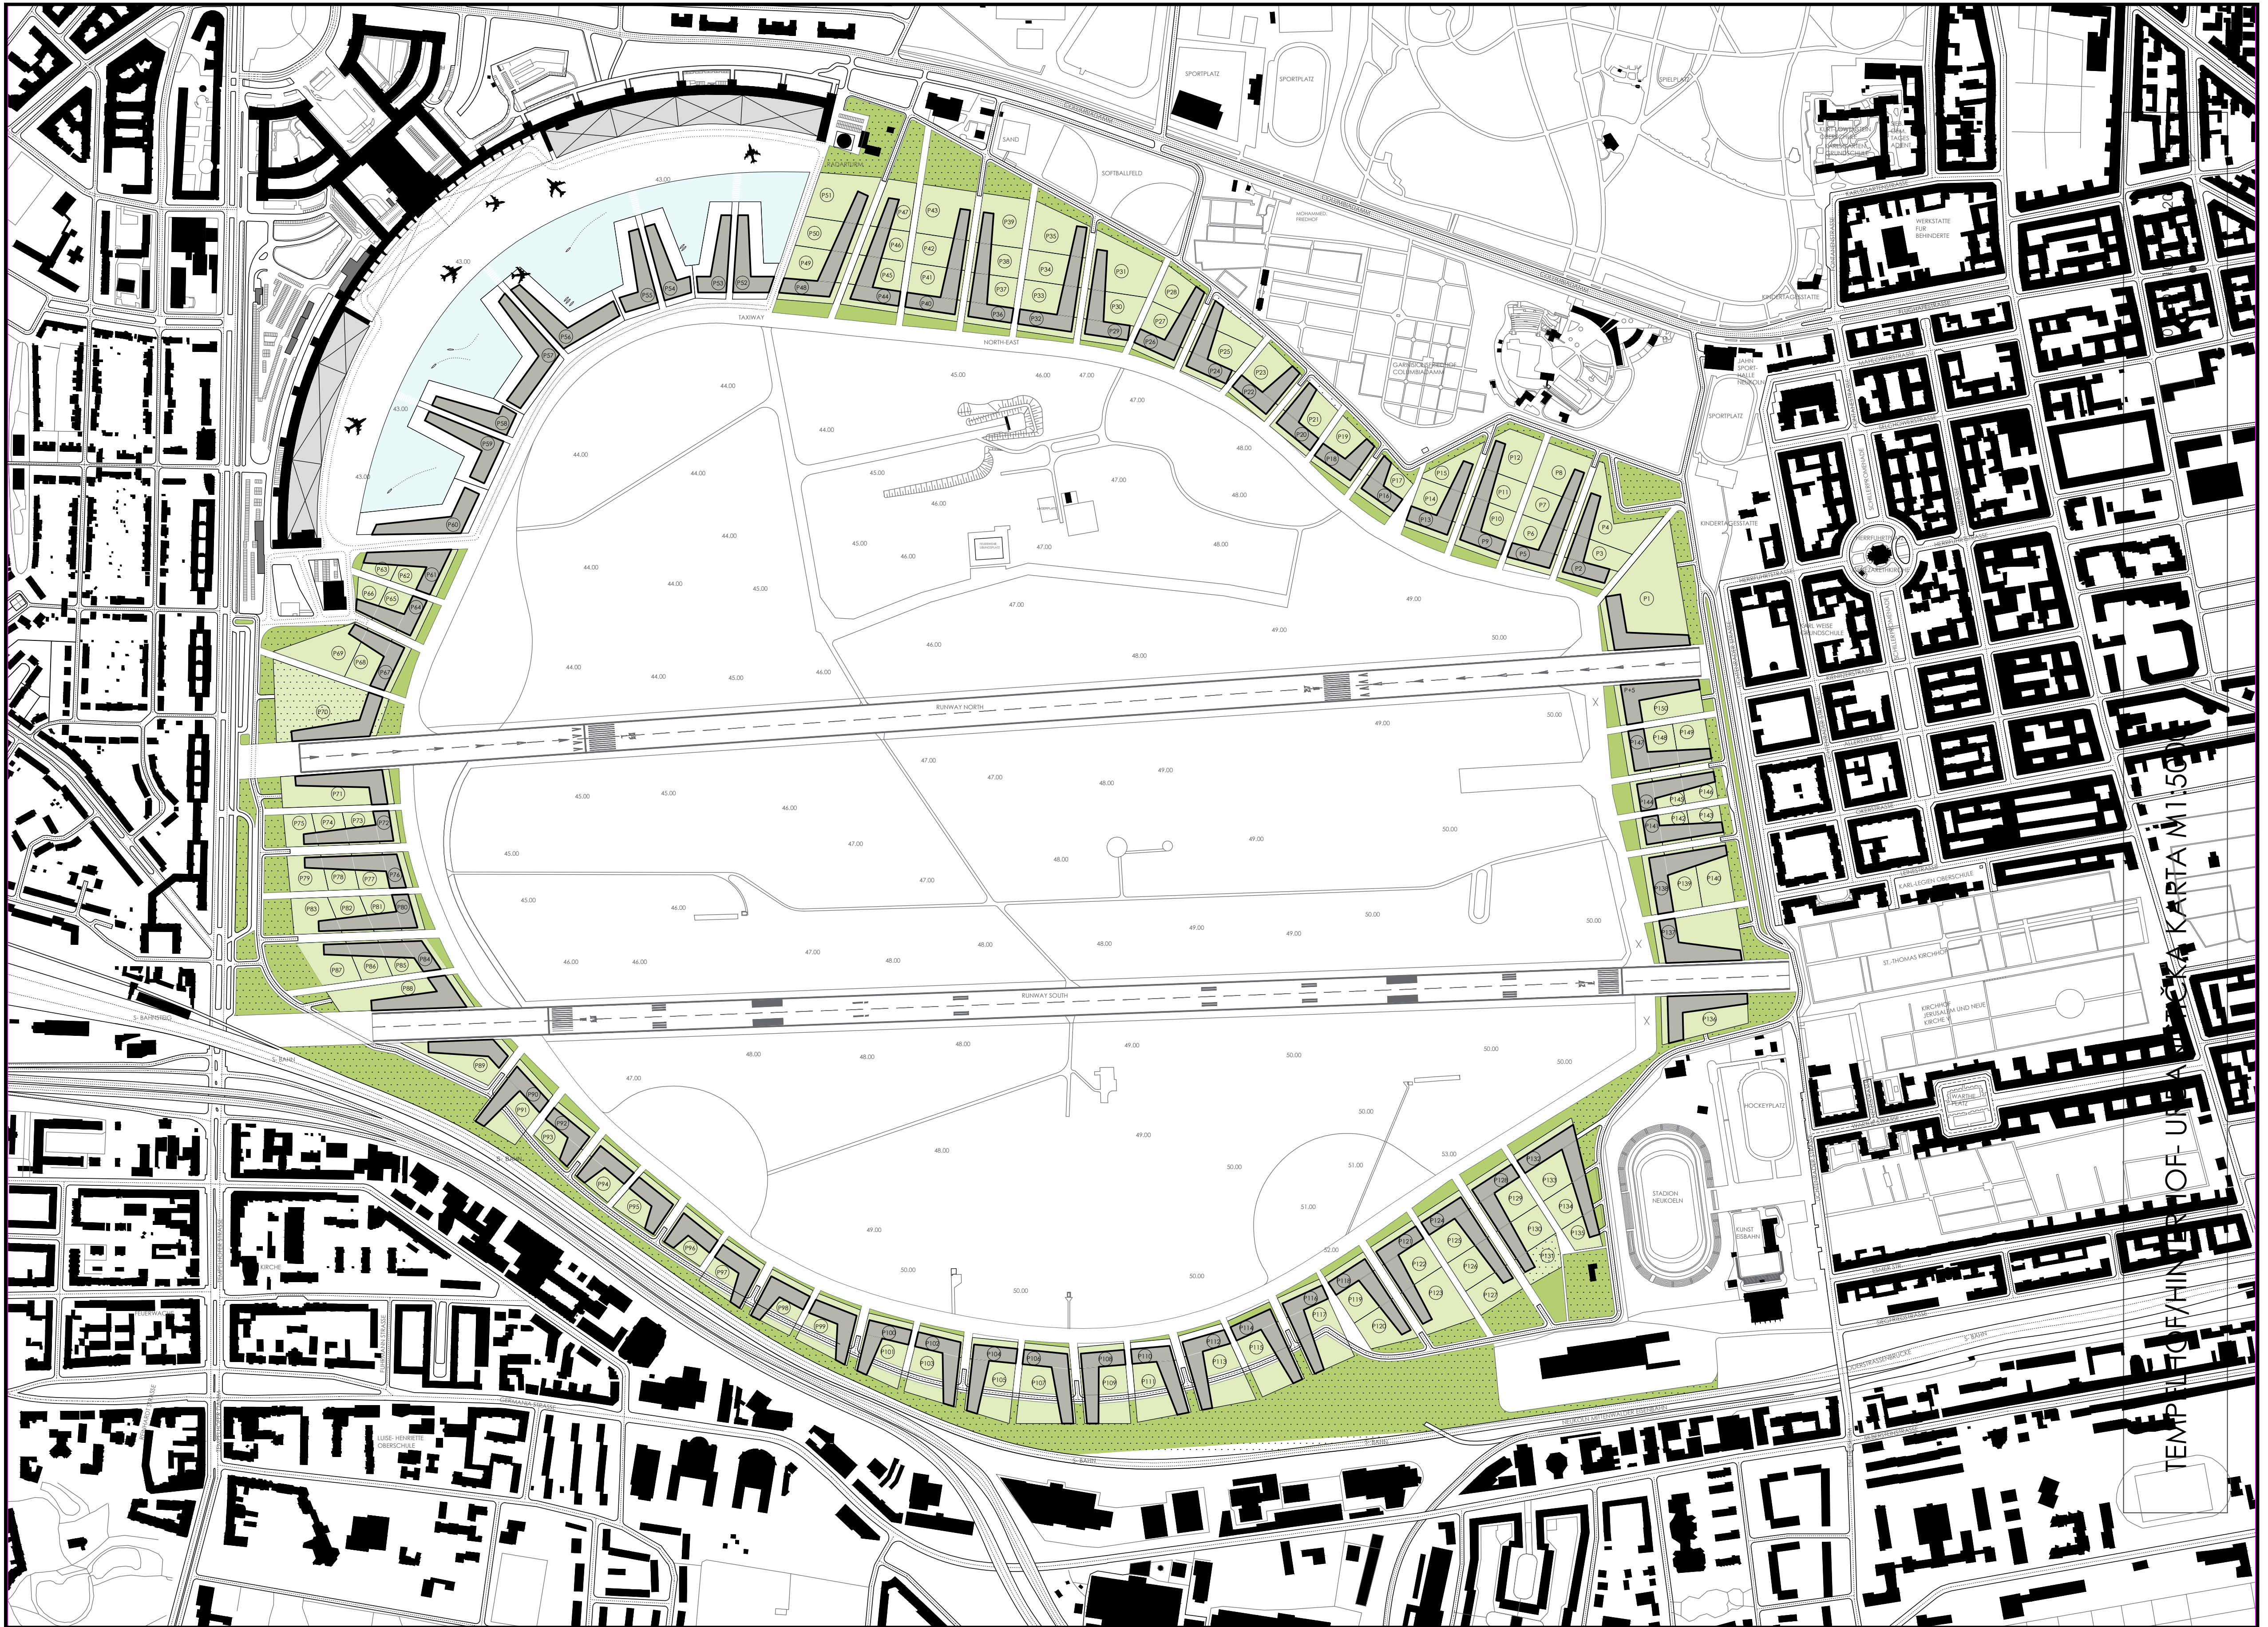

IME I PREZIME

NASLOV DIPLOMSKOG RADA

AKADEMSKA GODINA

MENTOR

KOMENTOR

IVA KOLAK


TEMPELHOF/ HINTERHOF

2014 / 2015


prof. NENO KEZIĆ, dipl. ing. arh.

dr. sc. ANA ŠVERKO, dipl. ing. arh.


Usred prostranstva sive tvari koja čini *urbani sprawl*, južno od centra, nalazi se velika zelena pustinja: bivši aerodrom Tempelhof. Tempelhof izgleda kao anomalija, ili maligni rast- 400 hektara izgubljenog urbanog prostora, smrtna opasnost za funkcionalan grad. To je prostor bez svrhe- bez materijalne vrijednosti. *Re-development* će nastojati apsorbirati cijeli Tempelhof u urbano tkivo- otopiti abnormalni rast- pitanje je postoji li rub grada- granica na kojoj urbano tkivo komunicira s poljem?

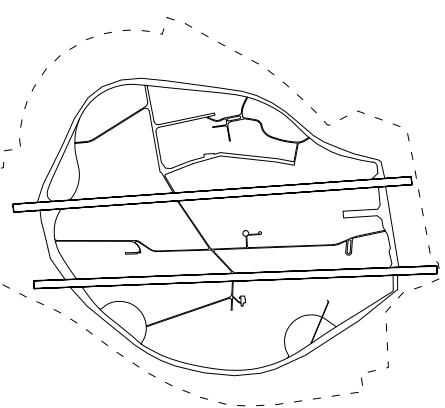


\*1. Prazno polje

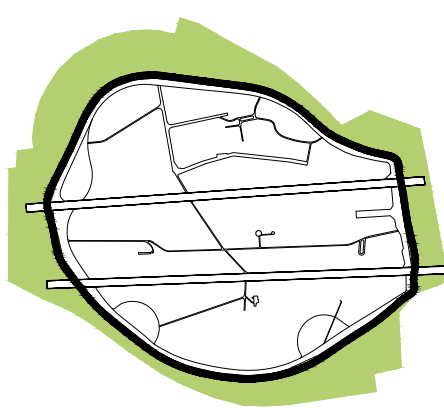

\*2. Definiranje ruba

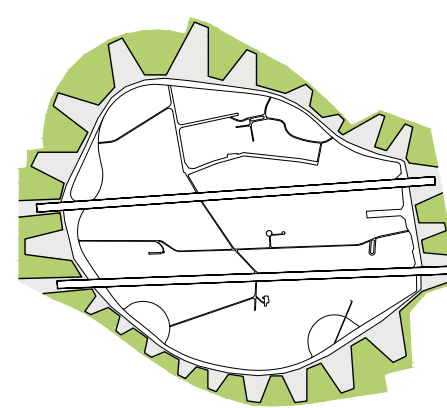

\*3. Polupropusna membrana

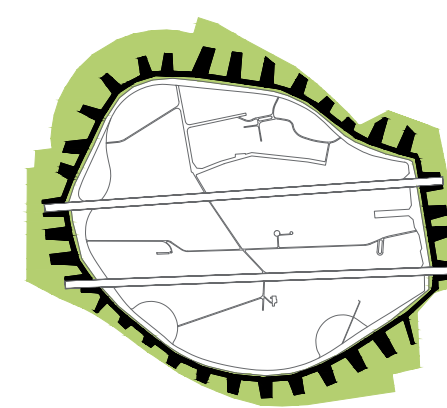

\*4. Obrnuti blok

