

# Revitalizacija zgrade "Dalmacijavino"

---

**Botić, Marina**

**Supplement / Prilog**

*Publication year / Godina izdavanja:* **2016**

*Permanent link / Trajna poveznica:* <https://urn.nsk.hr/urn:nbn:hr:123:565377>

*Rights / Prava:* [In copyright](#)/[Zaštićeno autorskim pravom.](#)

*Download date / Datum preuzimanja:* **2025-03-11**



*Repository / Repozitorij:*


[FCEAG Repository - Repository of the Faculty of Civil Engineering, Architecture and Geodesy, University of Split](#)





UNIVERSITY OF SPLIT

  
DIGITALNI AKADEMSKI ARHIVI I REPOZITORIJI




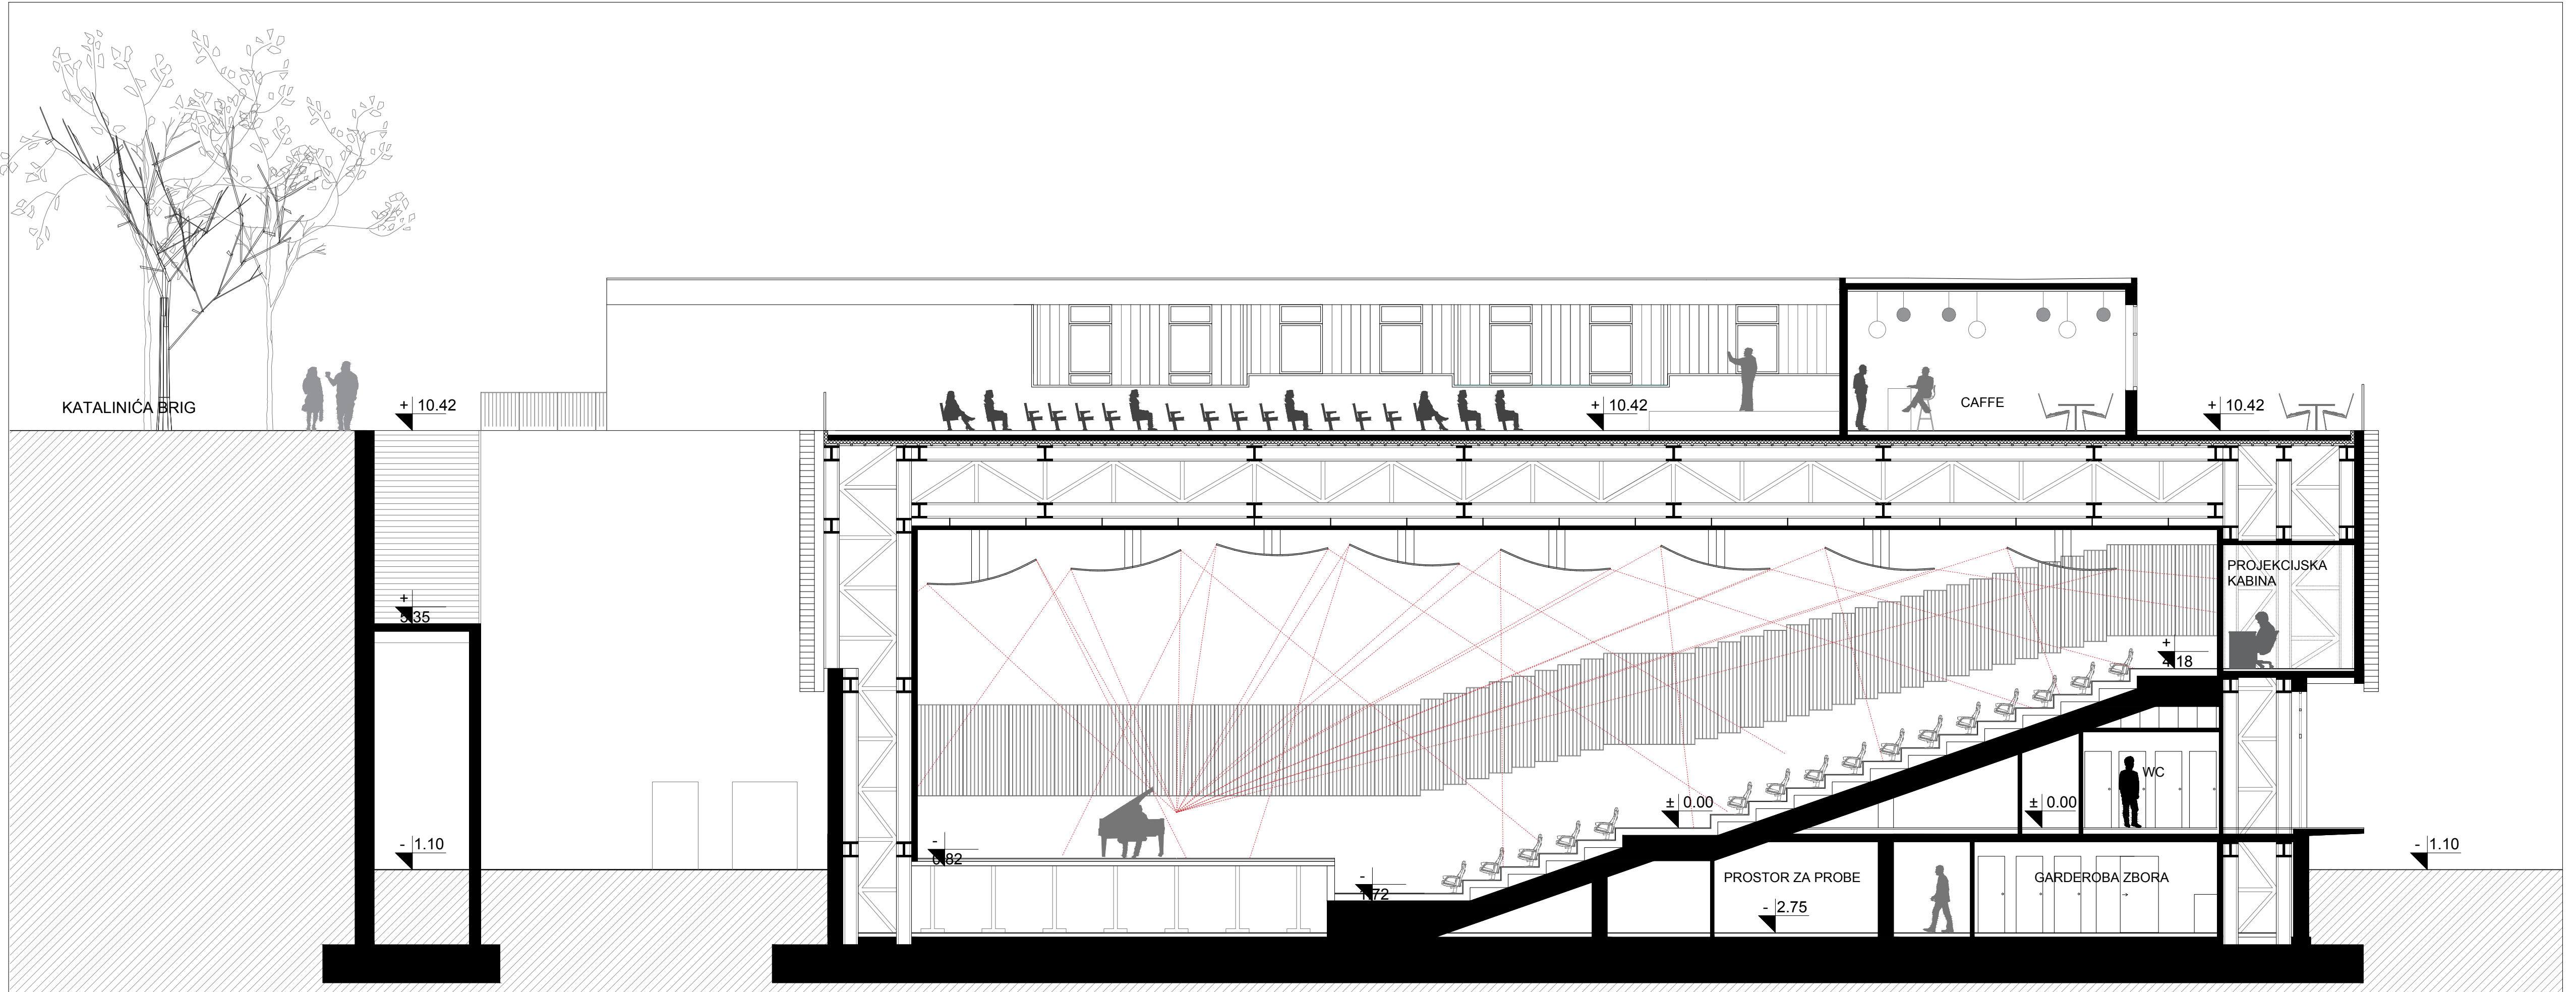


**PRESJEK 1 - 1**

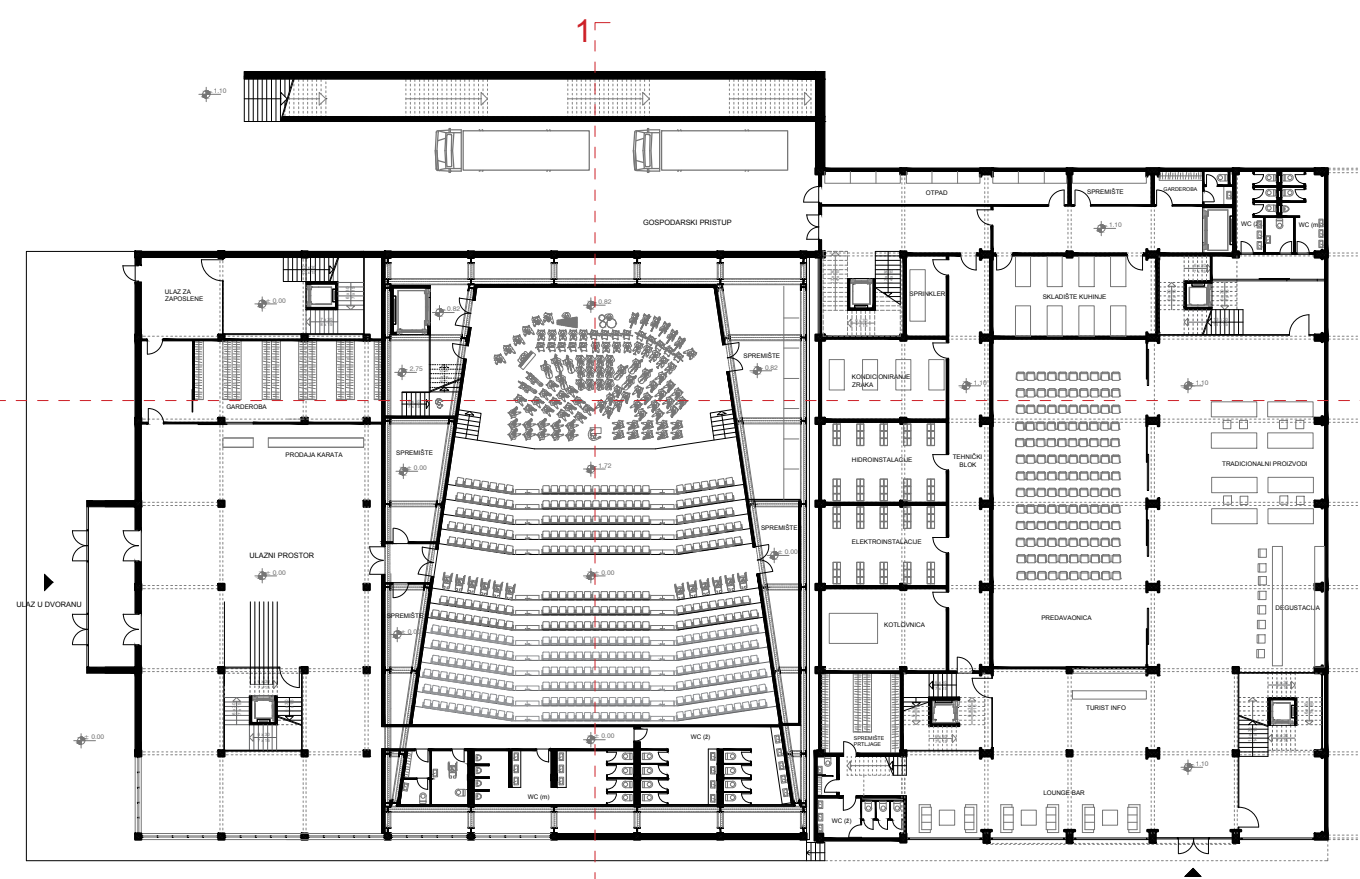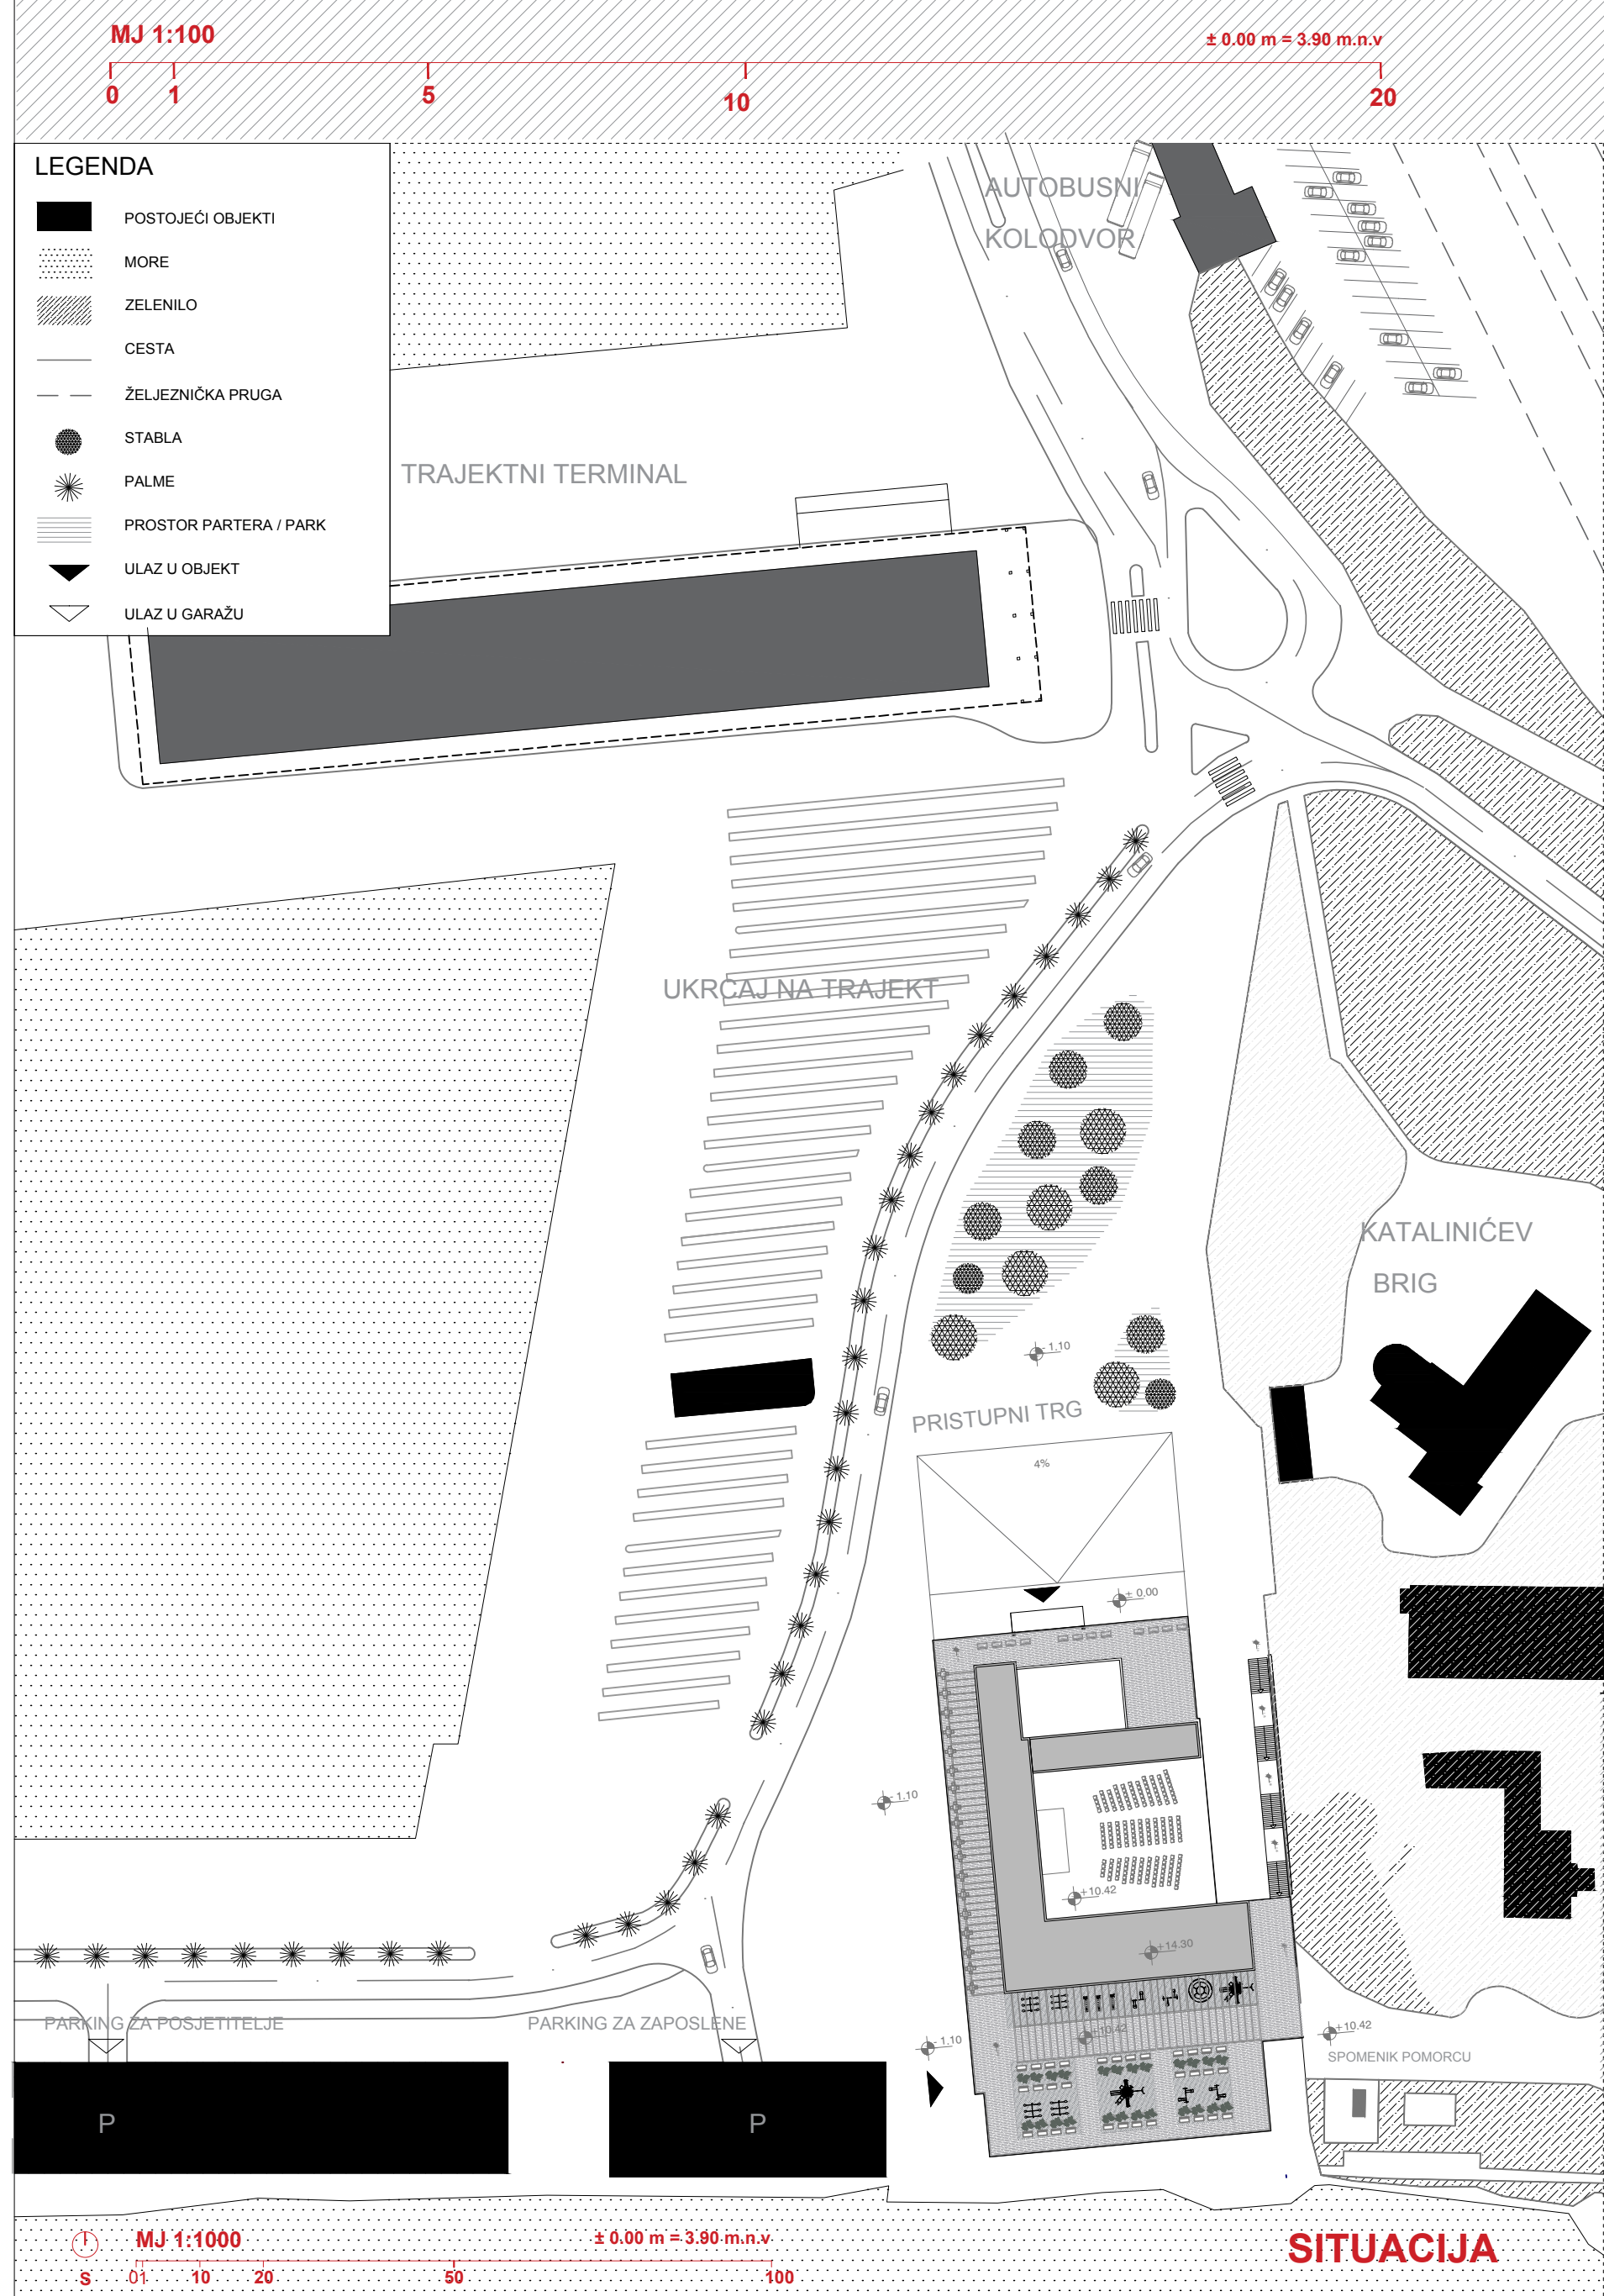

**PRIZEMLJE ±0.00**

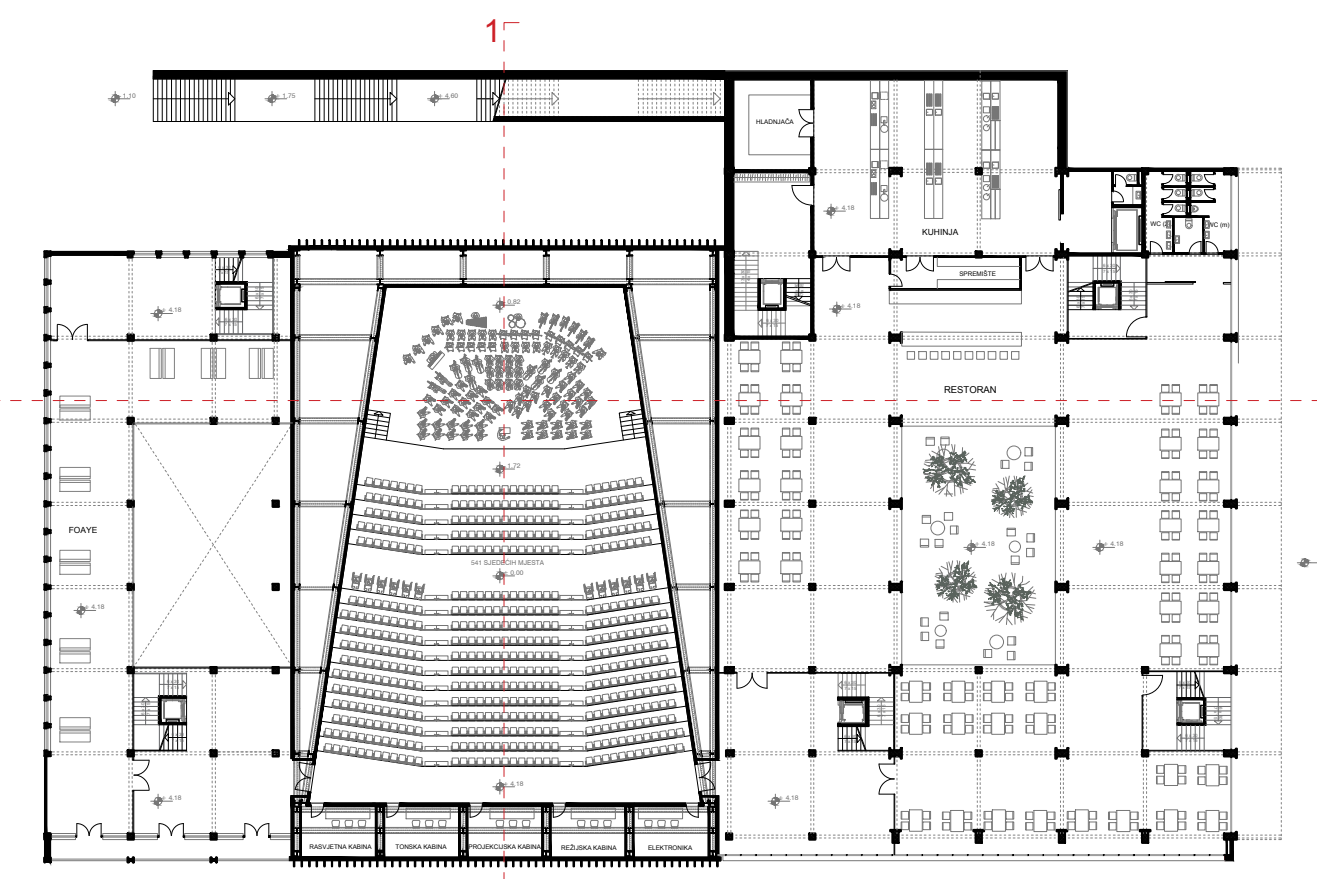

**1.KAT +4.18**

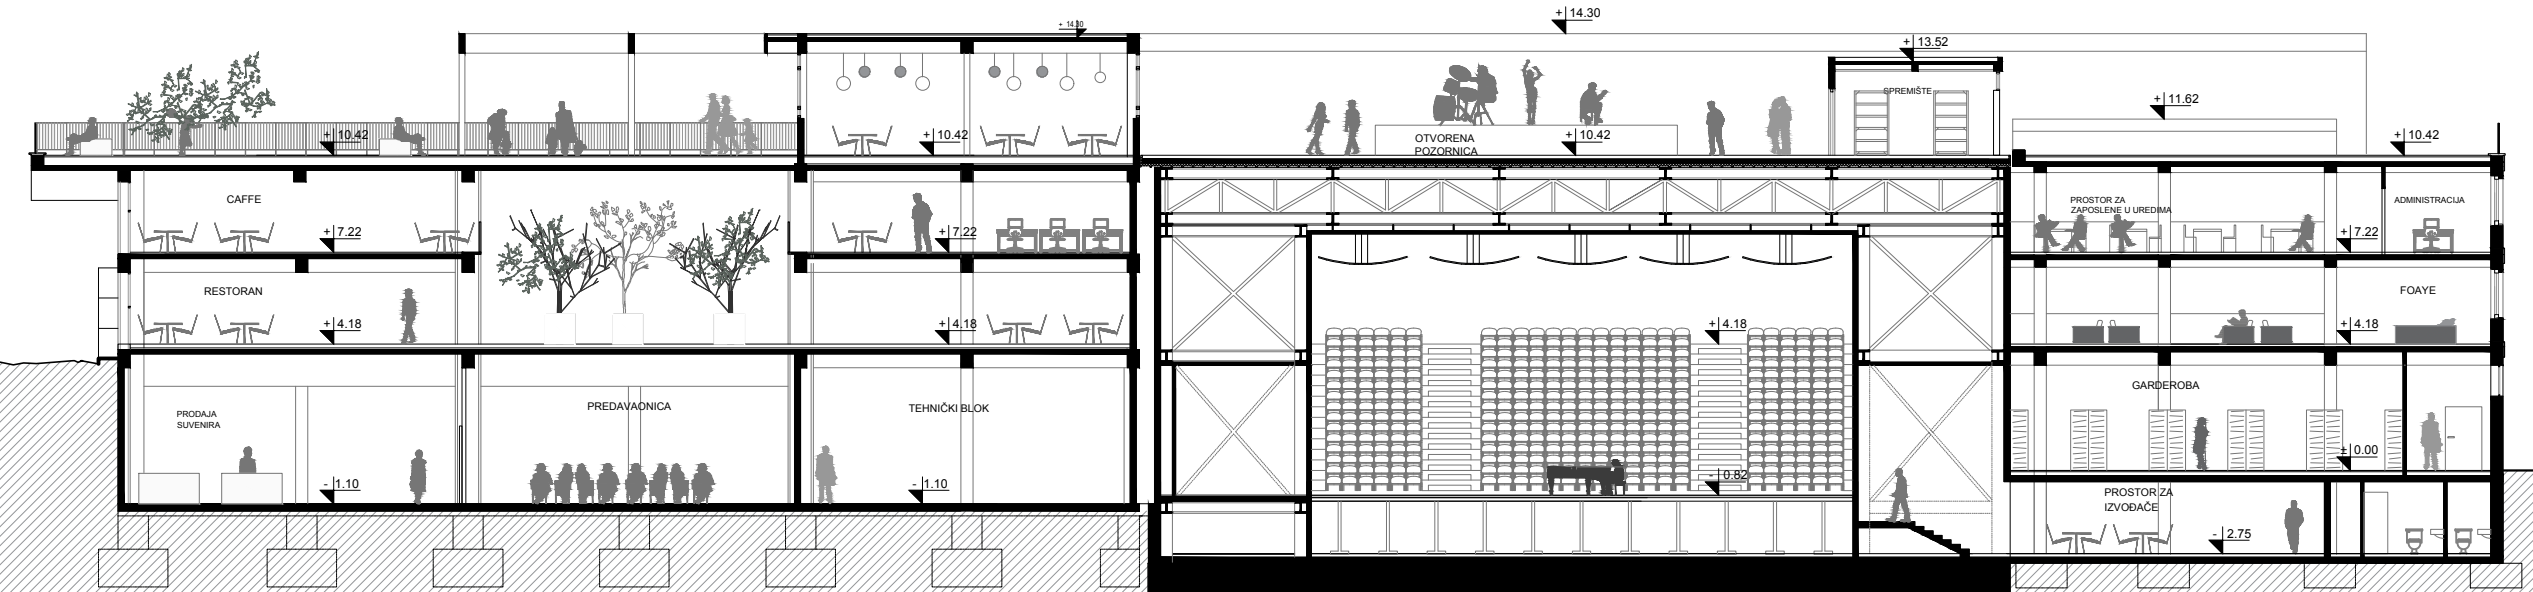

**PRESJEK 2 - 2**

**MARINA BOTIĆ**  
**REVITALIZACIJA ZGRADE "DALMACIJAVINO"**  
**AK.GOD. 2015 / 2016**  
**MENTOR: doc. NIKOLA POPIĆ**  
**KOMENTOR: doc. dr. sc. MARJAN SIKORA**

Dragulj hrvatske moderne, danas u derutnom stanju. Prenamjena u multifunkcionalnu dvoranu bi kulturno oplemenila grad, dok koegzistencija s drugim sadržajima bi omogućila financijsku neovisnost same građevine. Također, s obzirom na poglavito korištenje u večernjim satima, javlja se potreba za dodatnim programom koji bi tu zgradu aktivirao tokom cijelog dana. Dodatni sadržaji su stoga ugostiteljskog karaktera na katovima, prizemlje ima aktivnosti za turiste a krovna terasa sada postaje gradski prostor spajanjem Katalinića briga sa gradskom lukom u vidu nove šetnice kroz zgradu.

