

# Tempelhof / Hinterhof

---

Kolak, Iva

## Supplement / Prilog

Publication year / Godina izdavanja: **2015**

Permanent link / Trajna poveznica: <https://urn.nsk.hr/urn:nbn:hr:123:674630>

Rights / Prava: [In copyright/Zaštićeno autorskim pravom.](#)


Download date / Datum preuzimanja: **2024-08-28**

Repository / Repozitorij:




[FCEAG Repository - Repository of the Faculty of Civil  
Engineering, Architecture and Geodesy, University  
of Split](#)



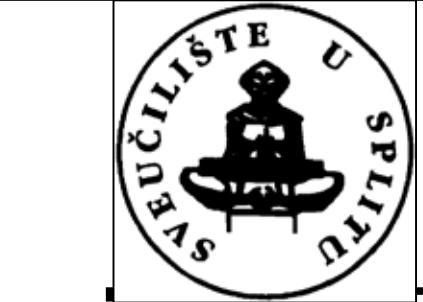

# SVEUČILIŠTE U SPLITU / FAKULTET GRAĐEVINARSTVA, ARHITEKTURE I GEODEZIJE

## DIPLOMSKI SVEUČILIŠNI STUDIJ ARHITEKTURE

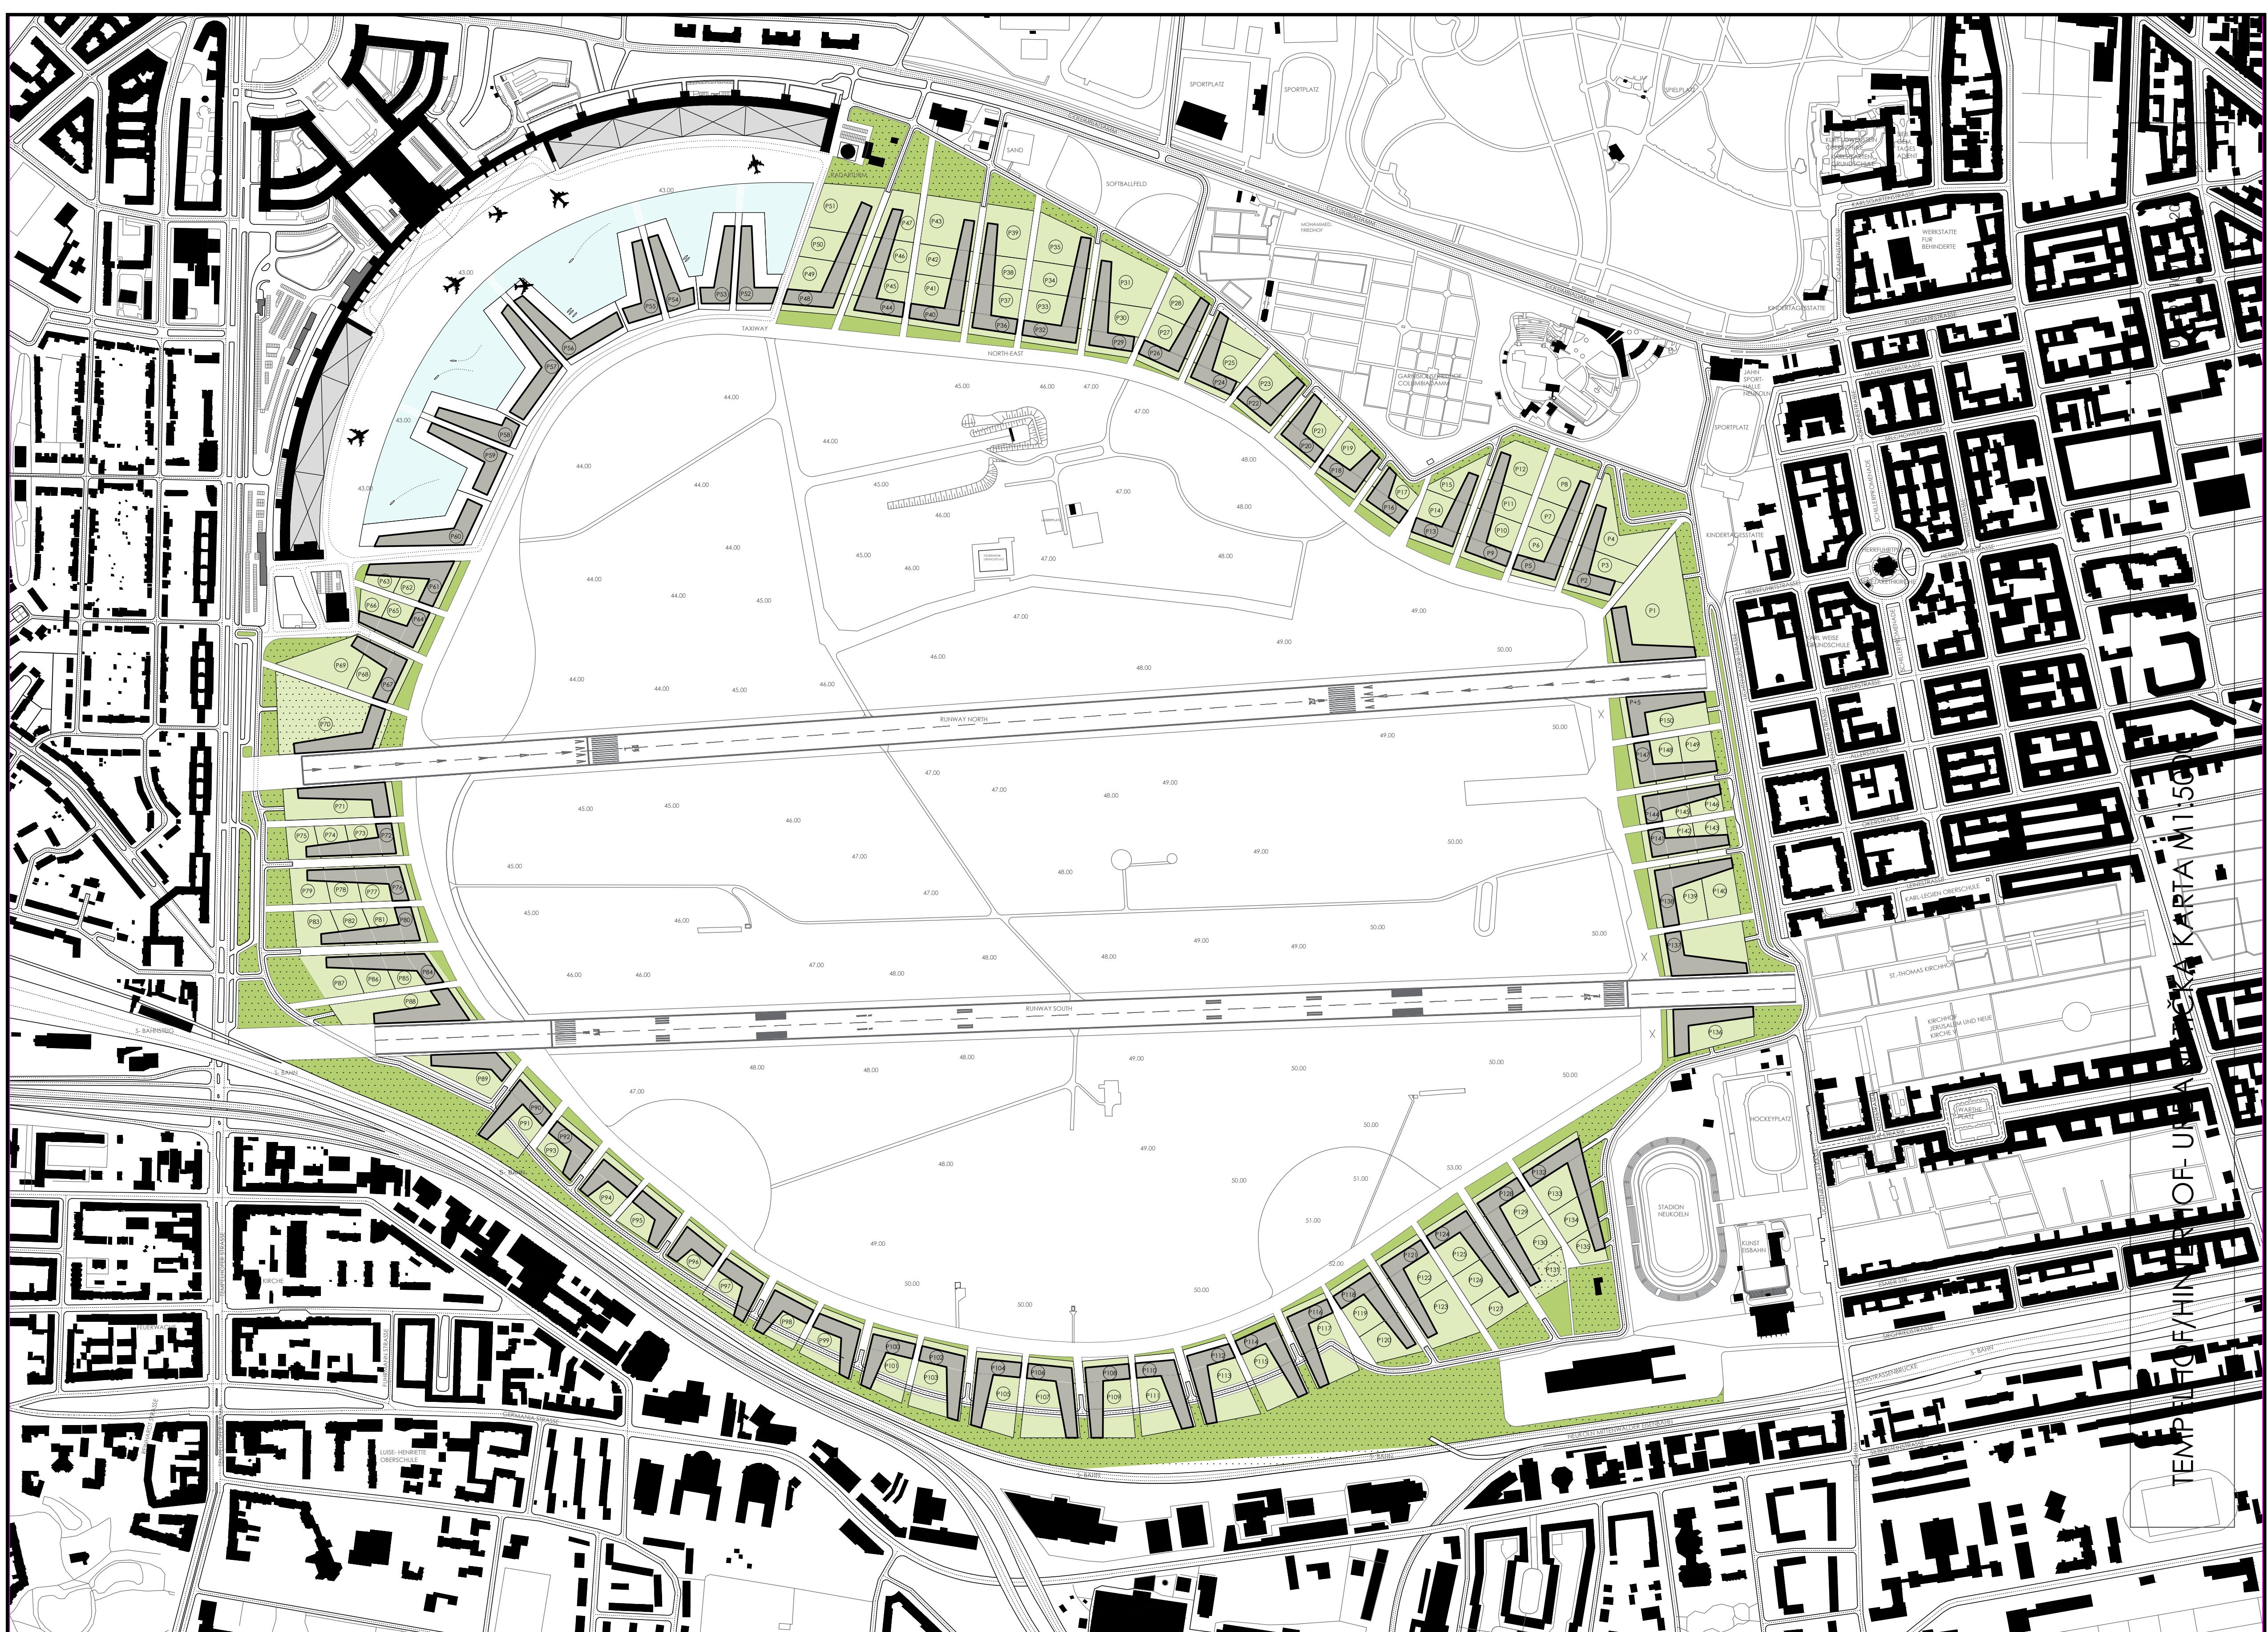

IME I PREZIME

NASLOV DIPLOMSKOG RADA

AKADEMSKA GODINA

MENTOR

KOMENTOR

IVA KOLAK


TEMPELHOF/ HINTERHOF

2014 / 2015


prof. NENO KEZIĆ, dipl. ing arh.

dr. sc. ANA ŠVERKO, dipl. ing. arch.


Usred prostranstva sive tvari koja čini *urbani sprawl*, južno od centra, nalazi se velika zelena pustinja: bivši aerodrom Tempelhof. Tempelhof izgleda kao anomalija, ili maligni rast- 400 hektara izgubljenog urbanog prostora, smrtna opasnost za funkcionalan grad. To je prostor bez svrhe- bez materijalne vrijednosti. *Re-development* će nastojati apsorbirati cijeli Tempelhof u urbano tkivo- otopiti abnormalni rast- pitanje je postoji li rub grada- granica na kojoj urbano tkivo komunicira s poljem?

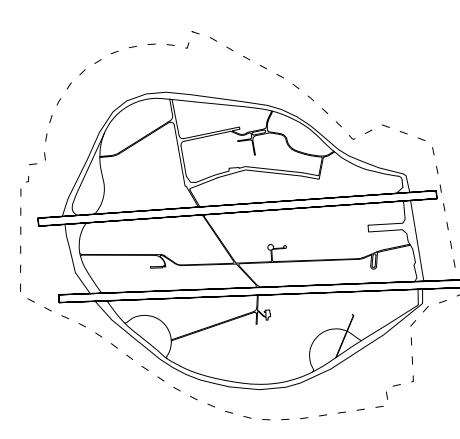


\*1. Prazno polje

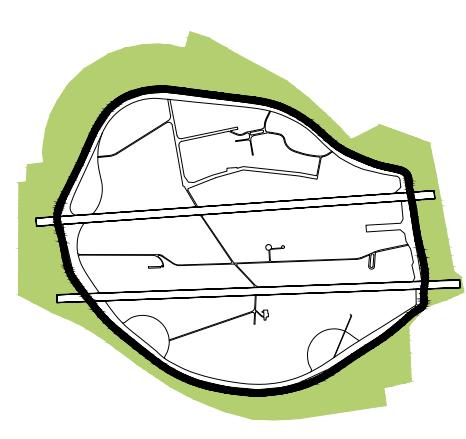

\*2. Definiranje ruba

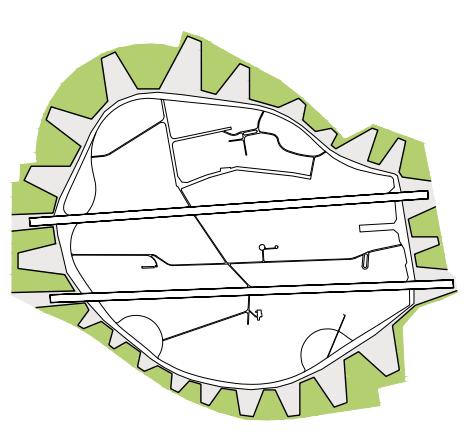

\*3. Polupropusna membrana

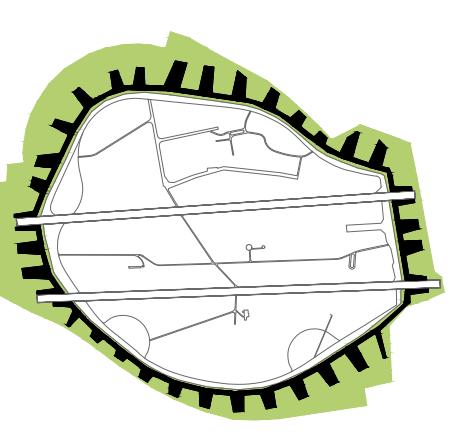

\*4. Obnuti blok

