

# Centar urbane kulture Sinokoša

---

**Galić, Tomislav**

**Supplement / Prilog**

*Publication year / Godina izdavanja:* **2022**

*Permanent link / Trajna poveznica:* <https://urn.nsk.hr/urn:nbn:hr:123:455706>

*Rights / Prava:* [In copyright](#)/[Zaštićeno autorskim pravom.](#)

*Download date / Datum preuzimanja:* **2025-02-20**



*Repository / Repozitorij:*

[FCEAG Repository - Repository of the Faculty of Civil Engineering, Architecture and Geodesy, University of Split](#)



UNIVERSITY OF SPLIT

  
DIGITALNI AKADEMSKI ARHIVI I REPOZITORIJI


# SVEUČILIŠTE U SPLITU / FAKULTET GRAĐEVINARSTVA, ARHITEKTURE I GEODEZIJE

## DIPLOMSKI SVEUČILIŠNI STUDIJ ARHITEKTURE I URBANIZMA








UNIST FGAG DBSA DIPLOMSKI RAD

URBANISTIČKI KONCEPT


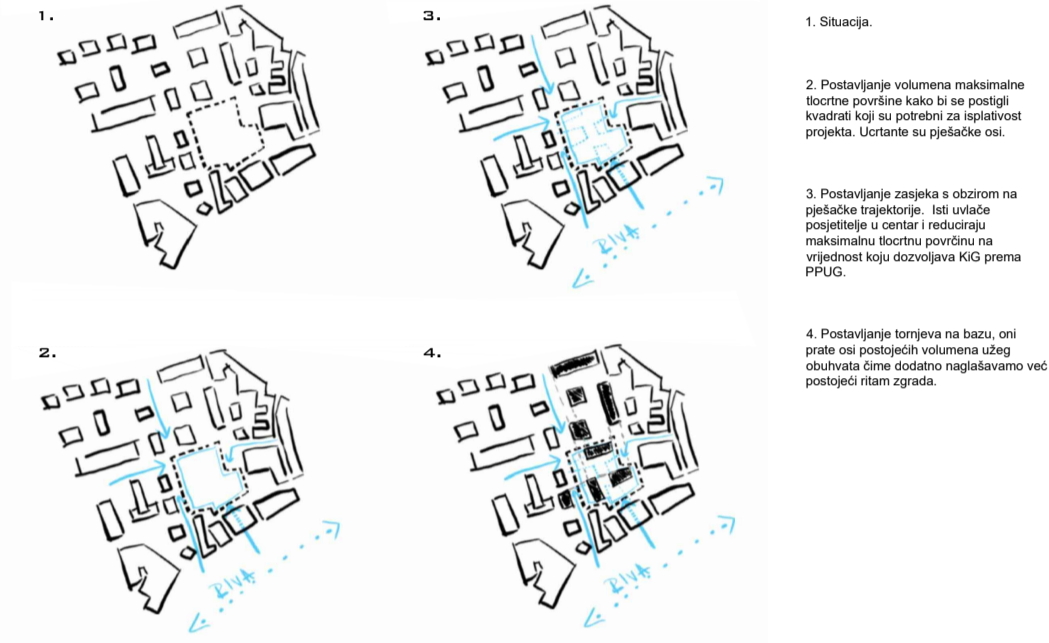


URBANISTIČKI KONCEPT

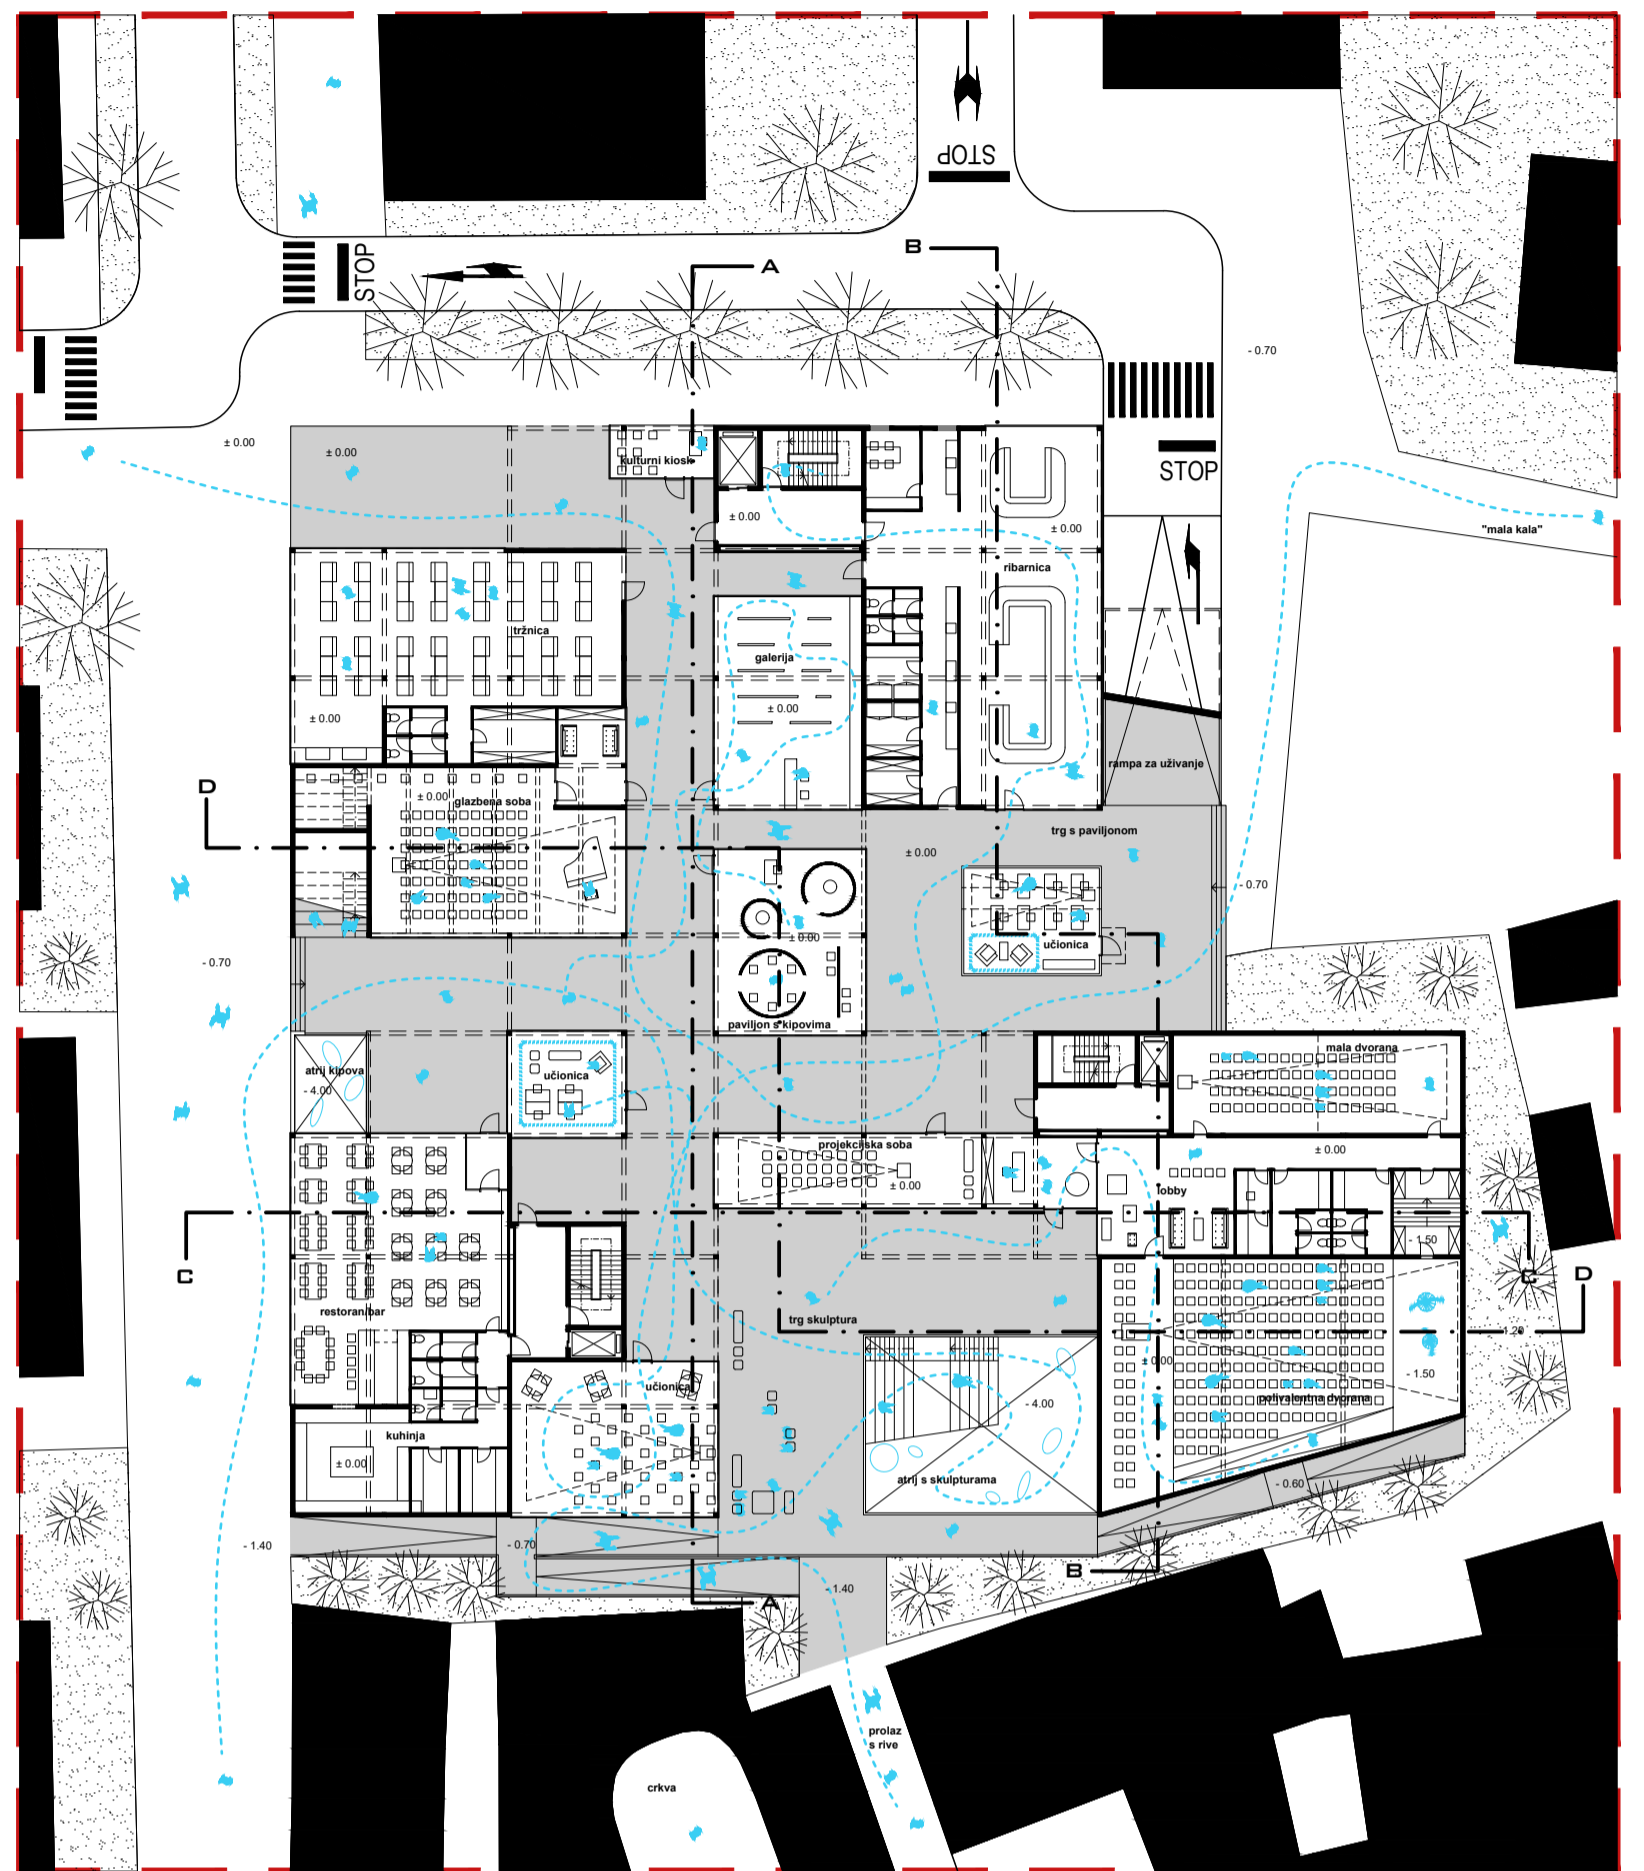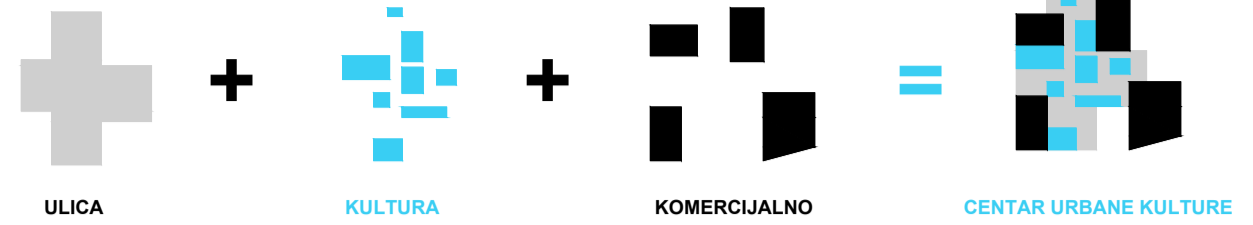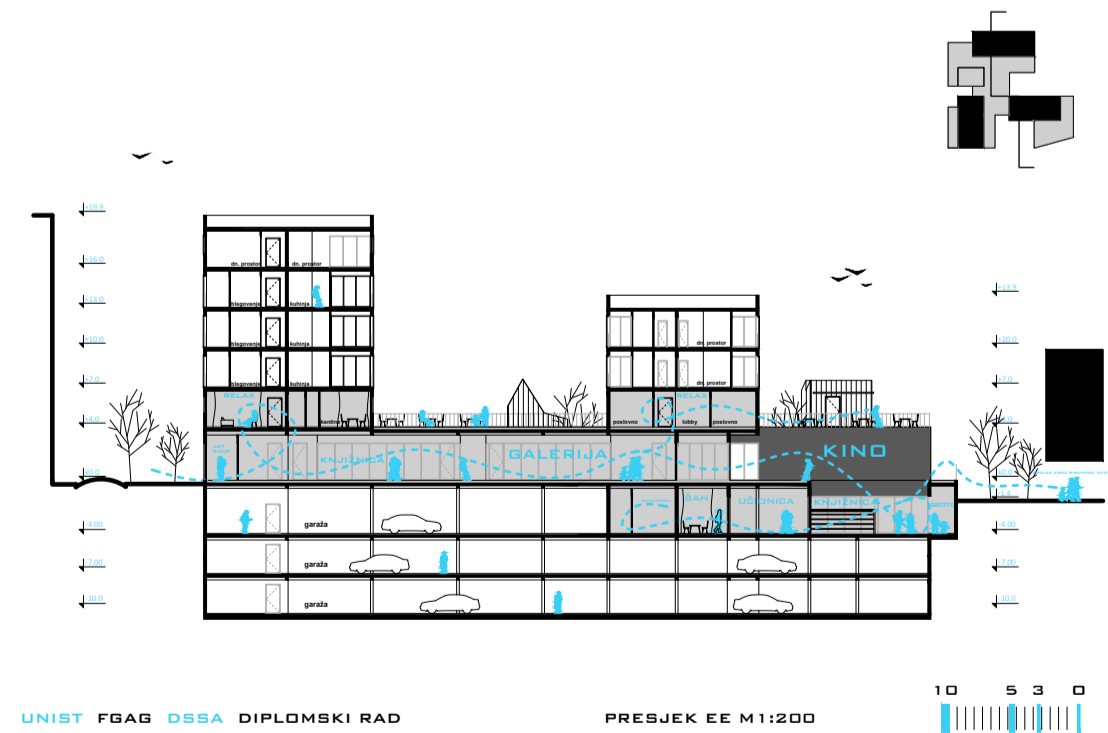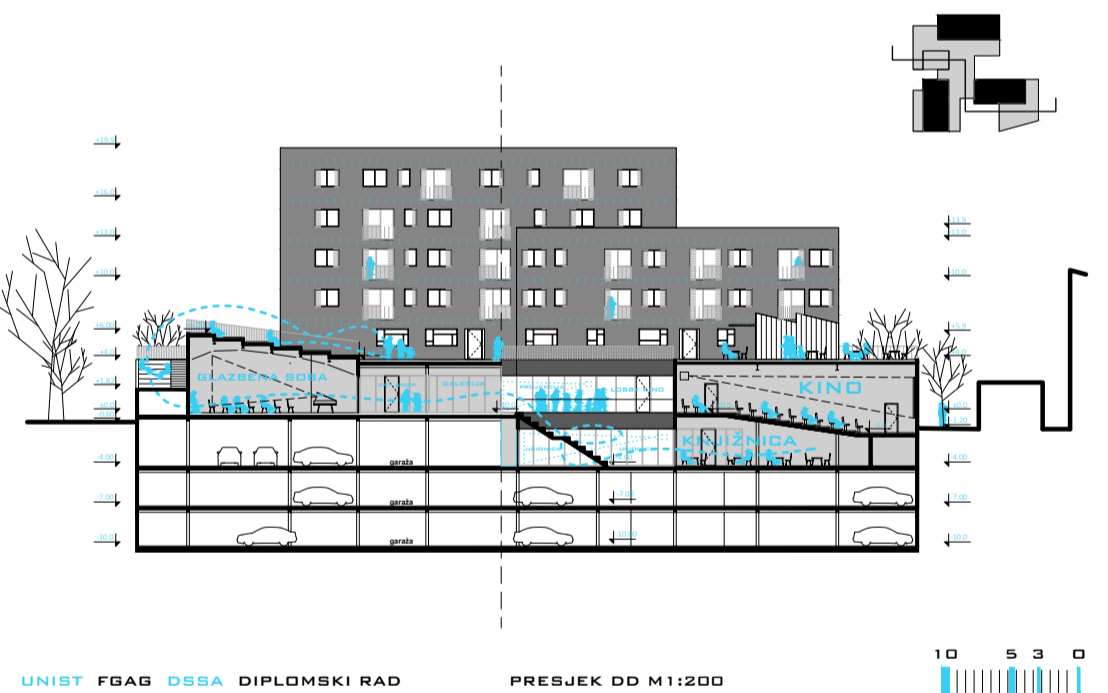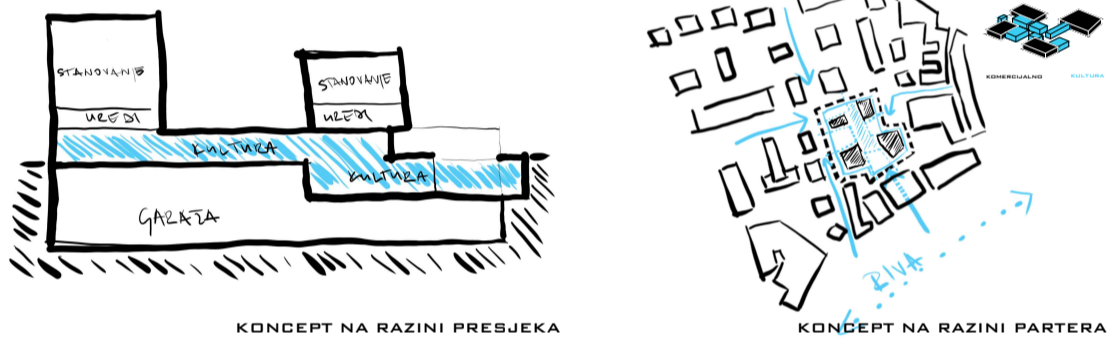

UNIST FGAG DBSA DIPLOMSKI RAD

TLOCRT PRIZEMLJE M1:200

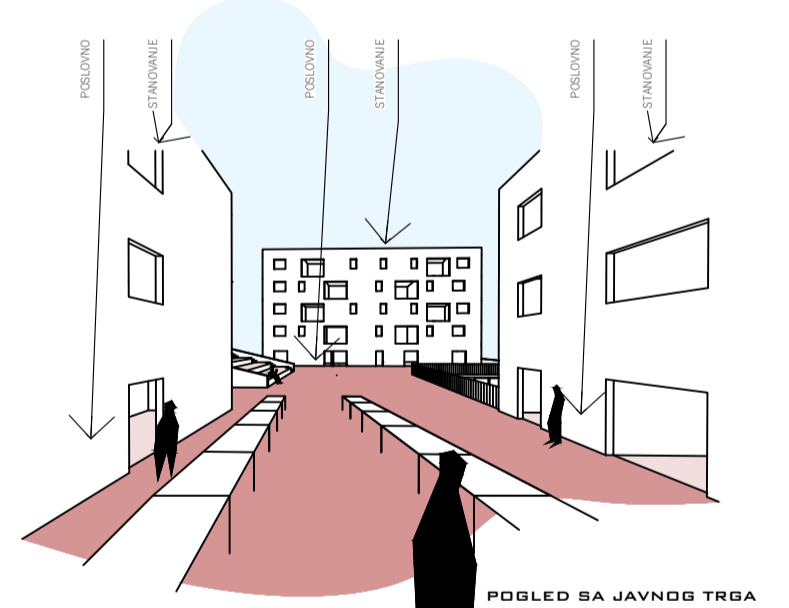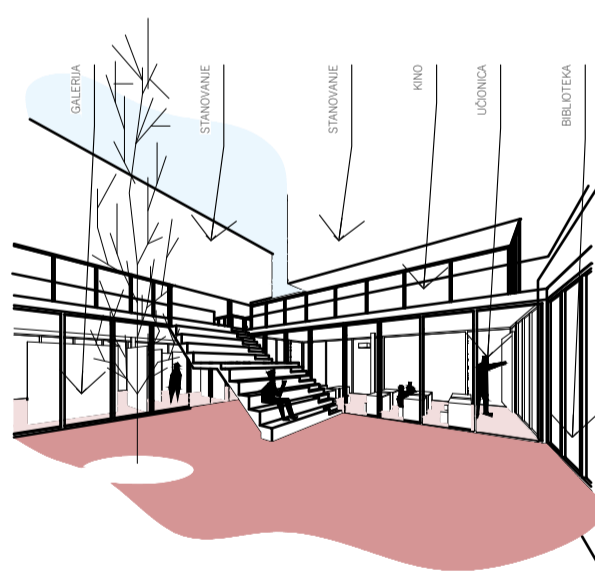

IME I PREZIME  
NASLOV DIPLOMSKOG RADA  
AKADEMSKA GODINA  
MENTOR  
KOMENTOR  
KONZULTANT

TOMISLAV GALIĆ  
CENTAR URBANE KULTURE **SINOKOŠA**  
2021./2022.  
PROF. ART. HRVOJE NJIRIĆ  
DR. SC. NIKŠA JAJAĆ  
DR. SC. NIKOLINA ŽIVALJIĆ