

Centar urbane kulture Sinokoša

Galić, Tomislav

Supplement / Prilog

Publication year / Godina izdavanja: **2022**

Permanent link / Trajna poveznica: <https://urn.nsk.hr/urn:nbn:hr:123:455706>

Rights / Prava: [In copyright](#)/[Zaštićeno autorskim pravom.](#)

Download date / Datum preuzimanja: **2024-12-30**



Repository / Repozitorij:

[FCEAG Repository - Repository of the Faculty of Civil Engineering, Architecture and Geodesy, University of Split](#)



UNIVERSITY OF SPLIT


DIGITALNI AKADEMSKI ARHIVI I REPOZITORIJI


SVEUČILIŠTE U SPLITU / FAKULTET GRAĐEVINARSTVA, ARHITEKTURE I GEODEZIJE

DIPLOMSKI SVEUČILIŠNI STUDIJ ARHITEKTURE I URBANIZMA








UNIST FGAG DBSA DIPLOMSKI RAD

URBANISTIČKI KONCEPT


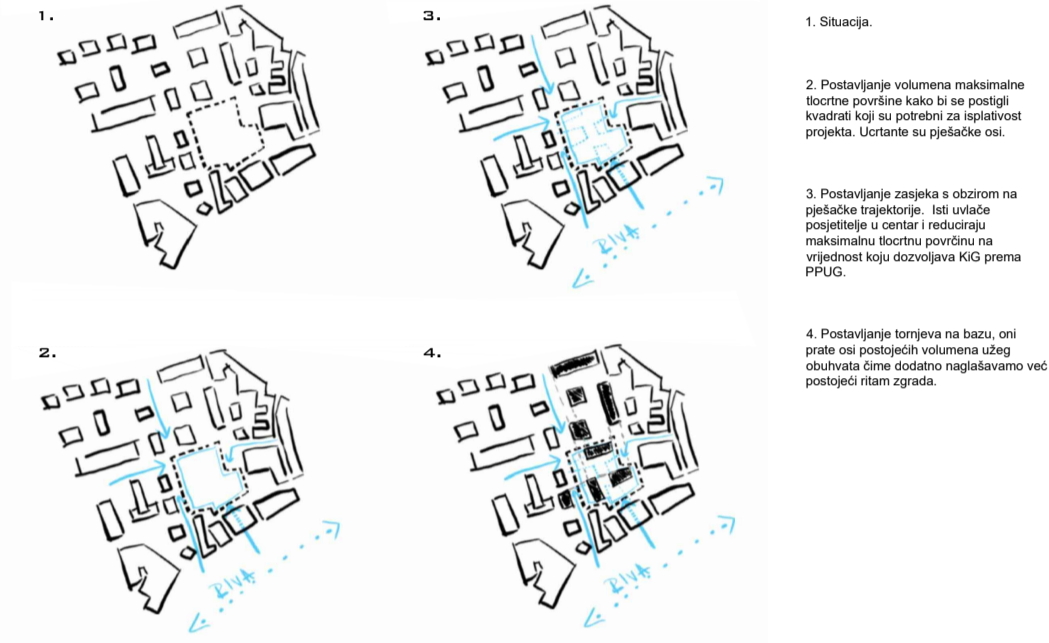


URBANISTIČKI KONCEPT

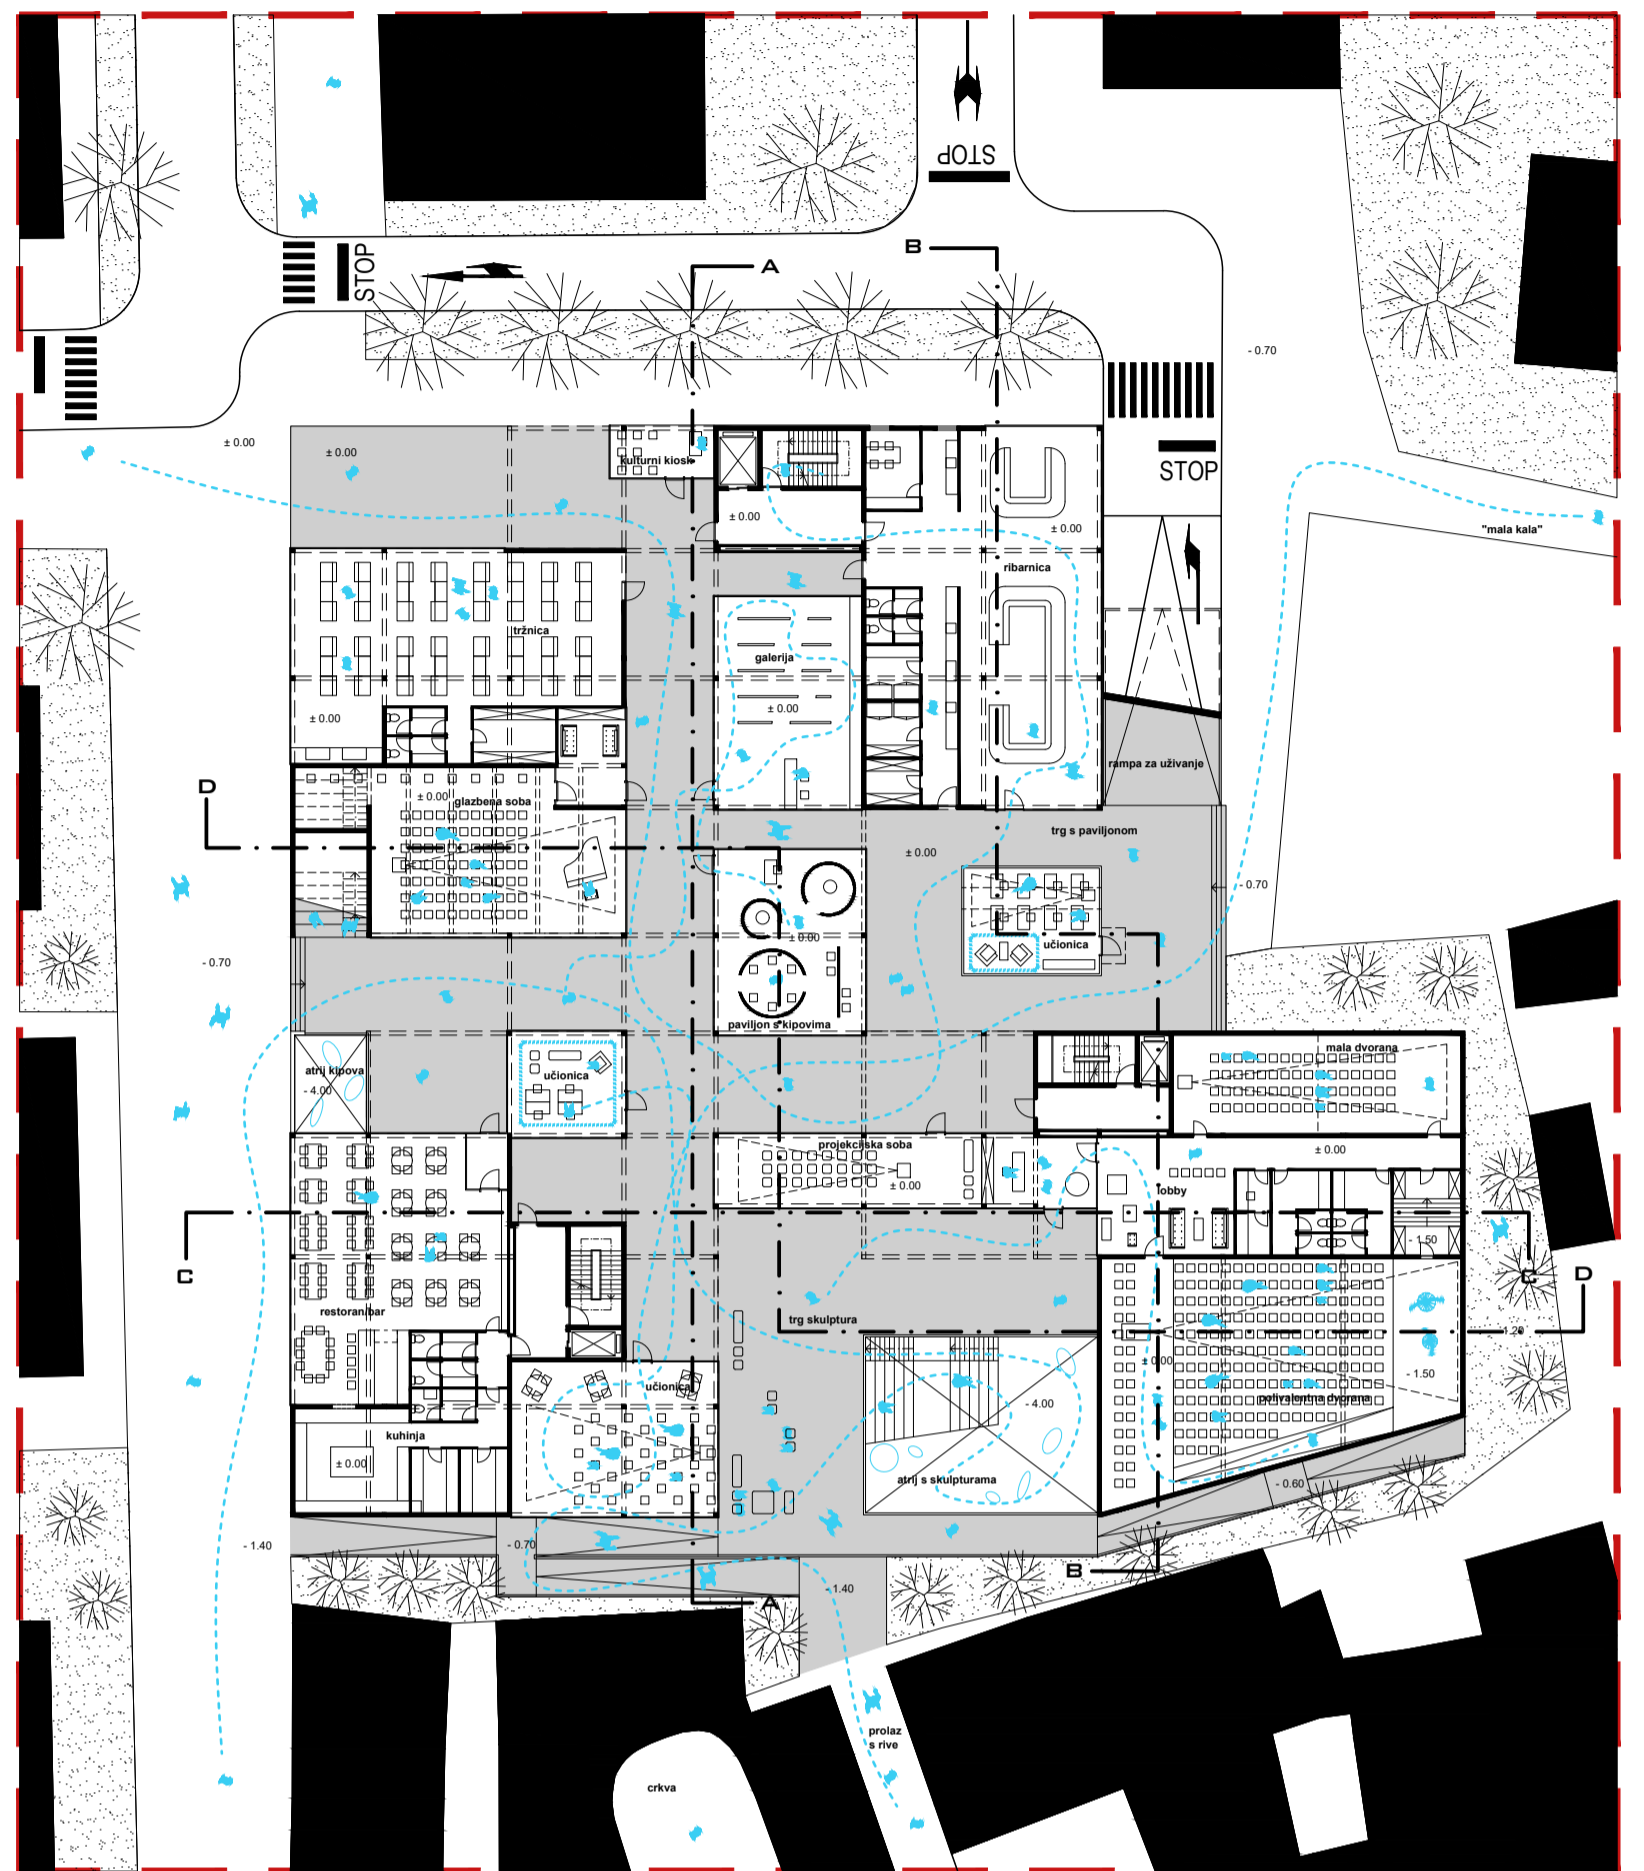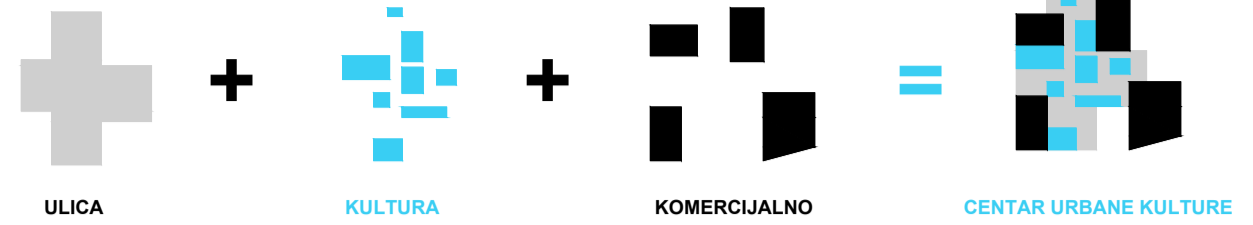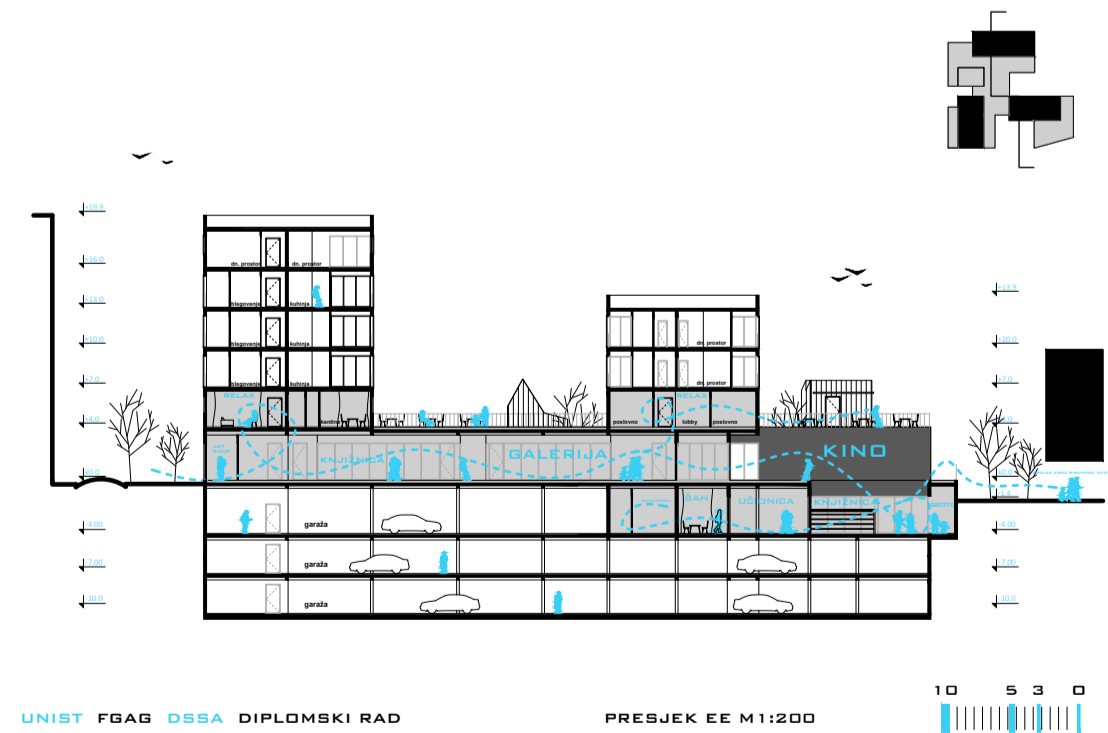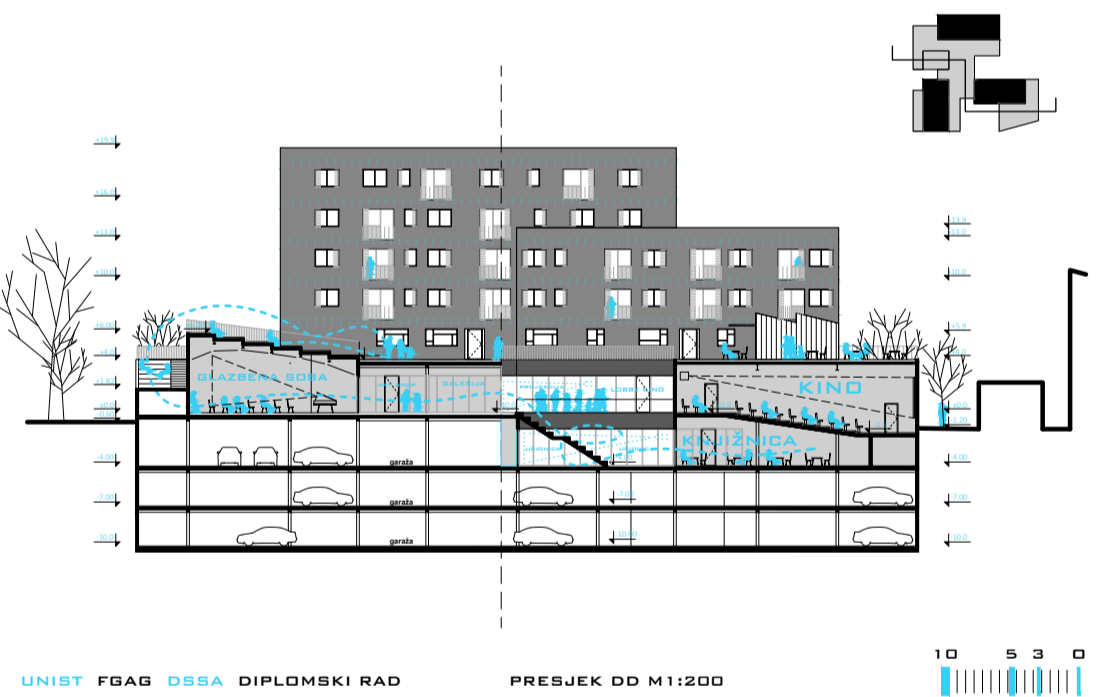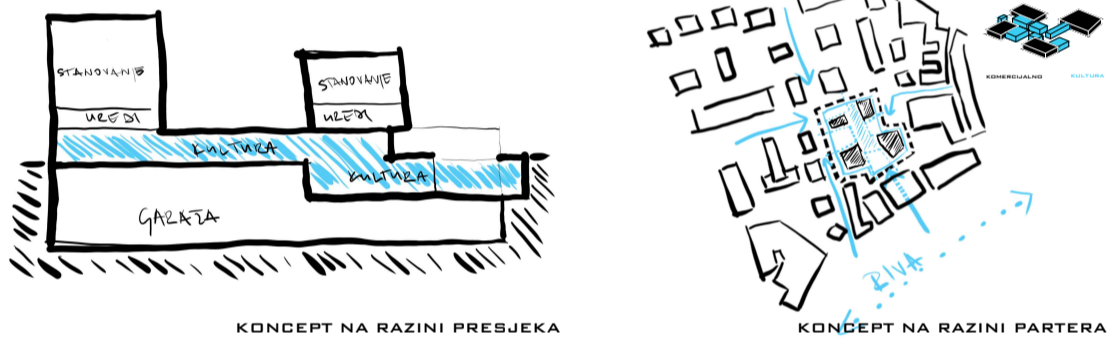

UNIST FGAG DBSA DIPLOMSKI RAD

TLOCRT PRIZEMLJE M1:200

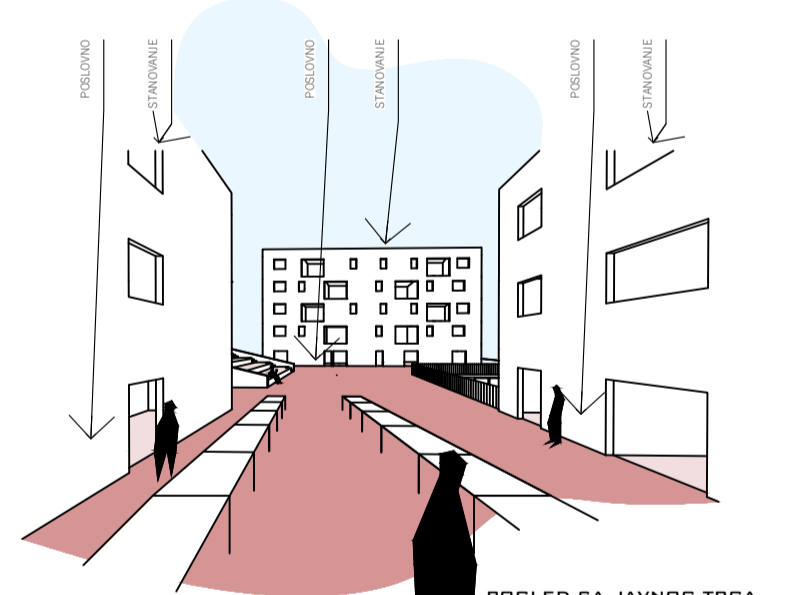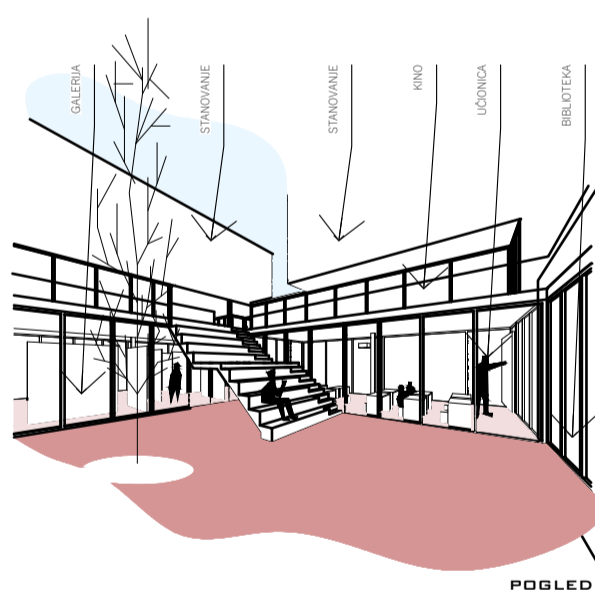

IME I PREZIME
NASLOV DIPLOMSKOG RADA
AKADEMSKA GODINA
MENTOR
KOMENTOR
KONZULTANT

TOMISLAV GALIĆ
CENTAR URBANE KULTURE **SINOKOŠA**
2021./2022.
PROF. ART. HRVOJE NJIRIĆ
DR. SC. NIKŠA JAJAĆ
DR. SC. NIKOLINA ŽIVALJIĆ