

Jusovača 2023+ : društveno-kulturni urbani park

Knežević, Andela

Supplement / Prilog

Publication year / Godina izdavanja: **2023**

Permanent link / Trajna poveznica: <https://urn.nsk.hr/urn:nbn:hr:123:044979>

Rights / Prava: [In copyright/Zaštićeno autorskim pravom.](#)


Download date / Datum preuzimanja: **2024-05-14**

Repository / Repozitorij:



[FCEAG Repository - Repository of the Faculty of Civil Engineering, Architecture and Geodesy, University of Split](#)



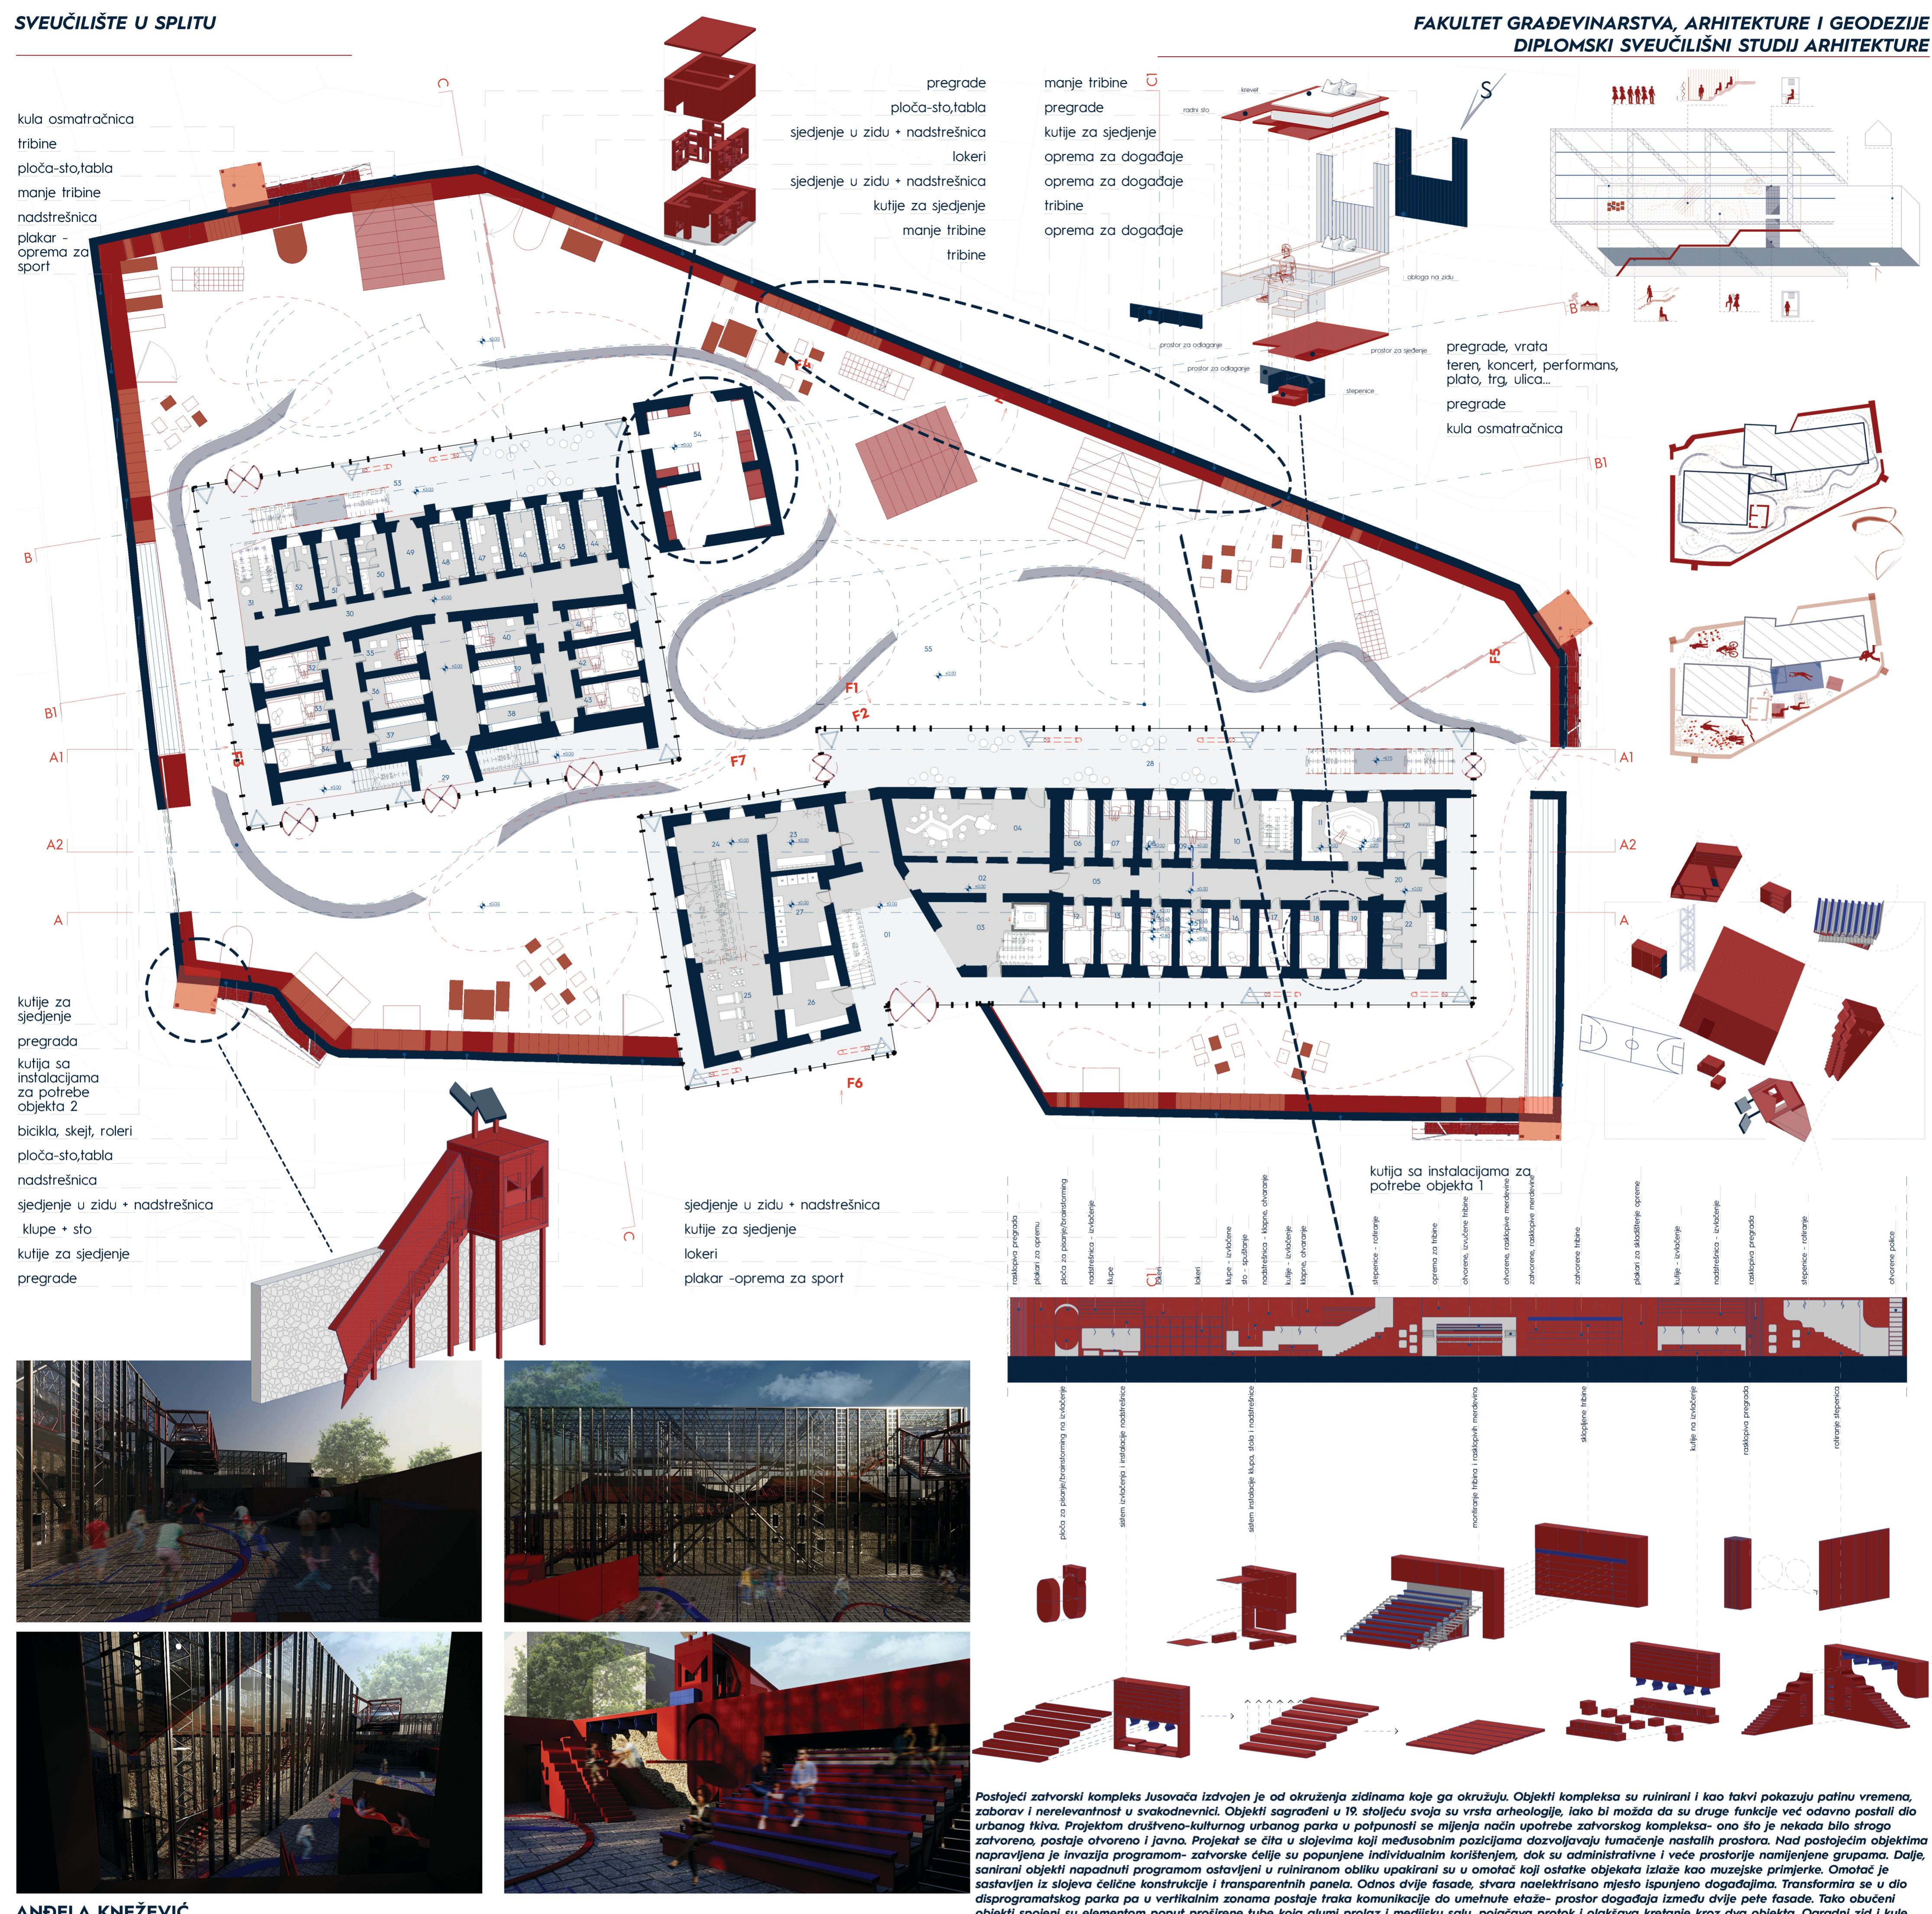

**ANĐELA KNEŽEVIĆ
JUSOVAČA 2023+ DRUŠTVENO - KULTURNI URBANI PARK
AKADEMSKA GODINA 2022./2023.
MENOTR: DOC. ART. JAKŠA KALAJŽIĆ, DIPL. ING. ARH.
KOMENTORICA: DOC. DR. SC. SANJA MATIJEVIĆ BARČOT**

